


ATTACHMENT 2: PHASE 2A ARCHITECTURAL PLANS

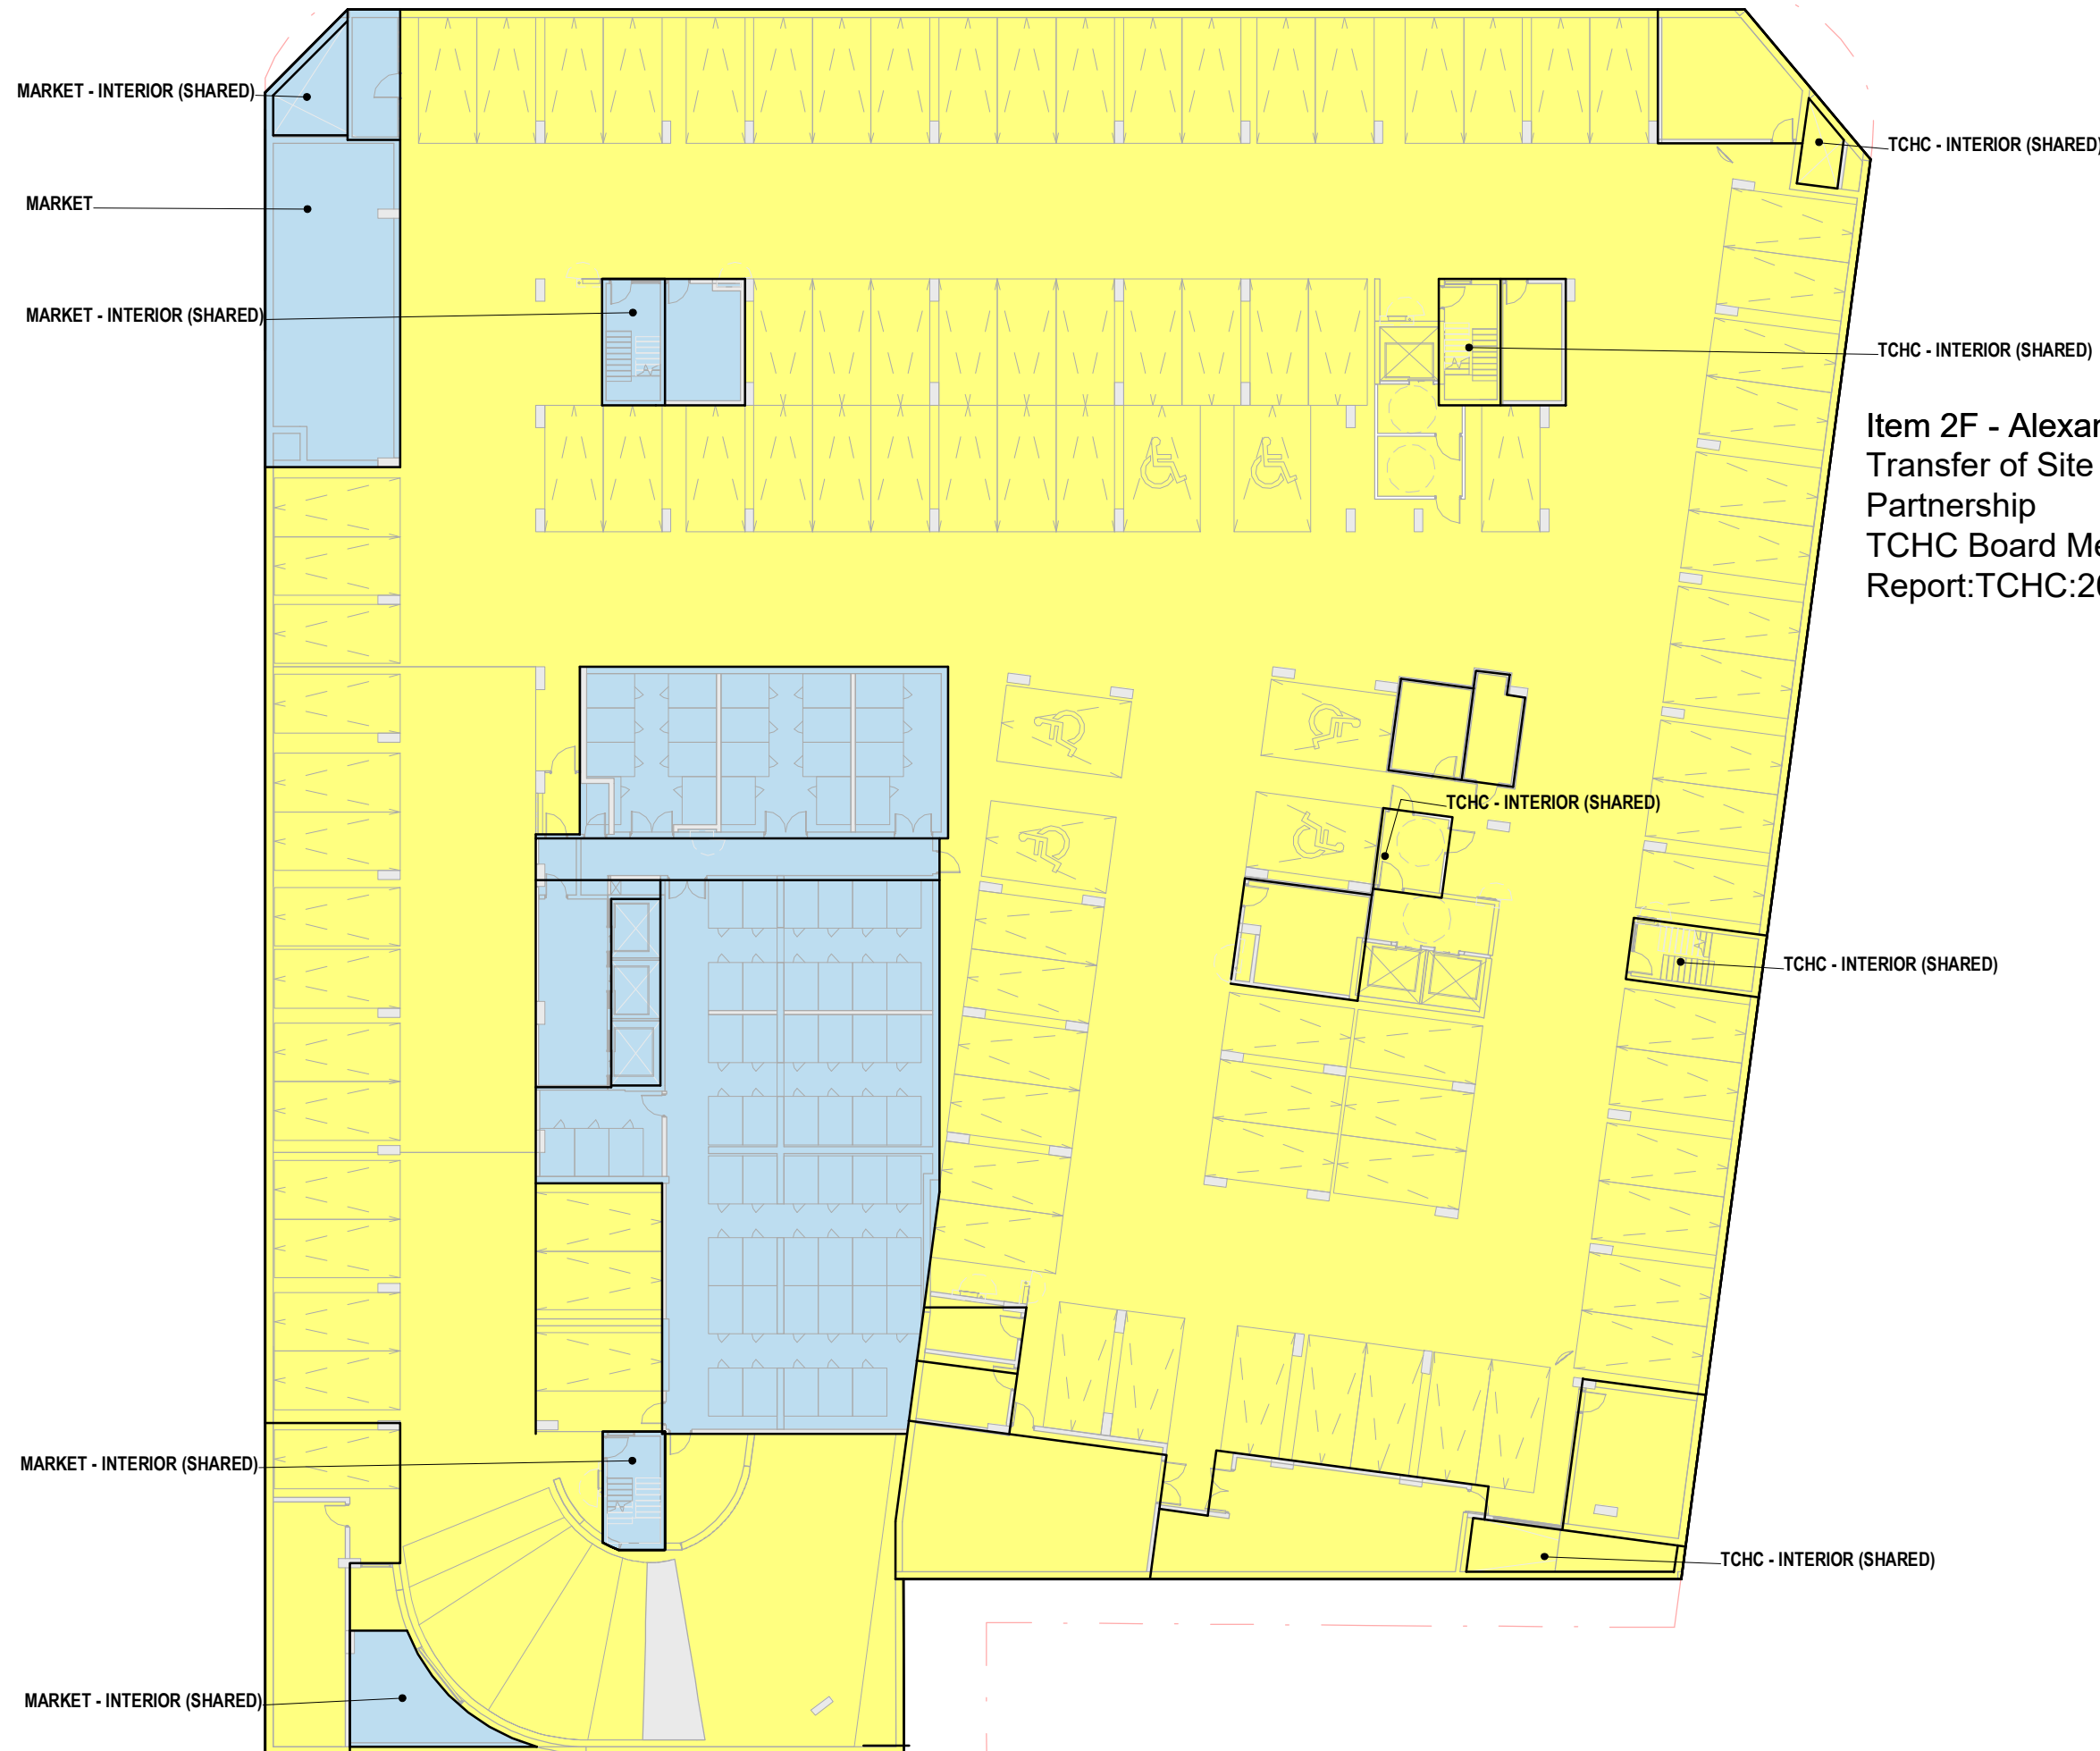

| NO | DATE | ISSUANCE / COMMENT |
|----|------|--------------------|
| | | |
| | | |
| | | |
| | | |

OWNERSHIP PLAN LEGEND

MARKET


TCHC

Item 2F - Alexandra Park Phase 2 Revitalization:
 Transfer of Site 1 Development Block to Partnership
 TCHC Board Meeting - October 7, 2021
 Report:TCHC:2021-55

— PROPERTY LINE

CS&P Architects Inc.
 2345 Yonge St., Suite 200
 Toronto, ON M4P 2E5
 416.482.5002 cspa@csparch.com

SvN Architects + Planners
 110 Adelaide St. E, 4th Floor
 Toronto, ON M5C 1K9
 416.593.6499 info@svn-ap.com

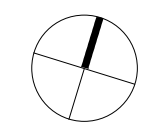

**Alexandra Park Redevelopment
 Phase 2 Sites 1 & 2**

Toronto Community Housing Corporation and Tridel Inc.

PARKING LEVEL P2

scale 1 : 300
 date 01/22/2020

Item 2F - TCHC:2021-55 - Attachment 2

MARKET - INTERIOR (SHARED)


MARKET

MARKET - INTERIOR (SHARED)

MARKET - INTERIOR (SHARED)

MARKET - INTERIOR (SHARED)

MARKET - INTERIOR (SHARED)

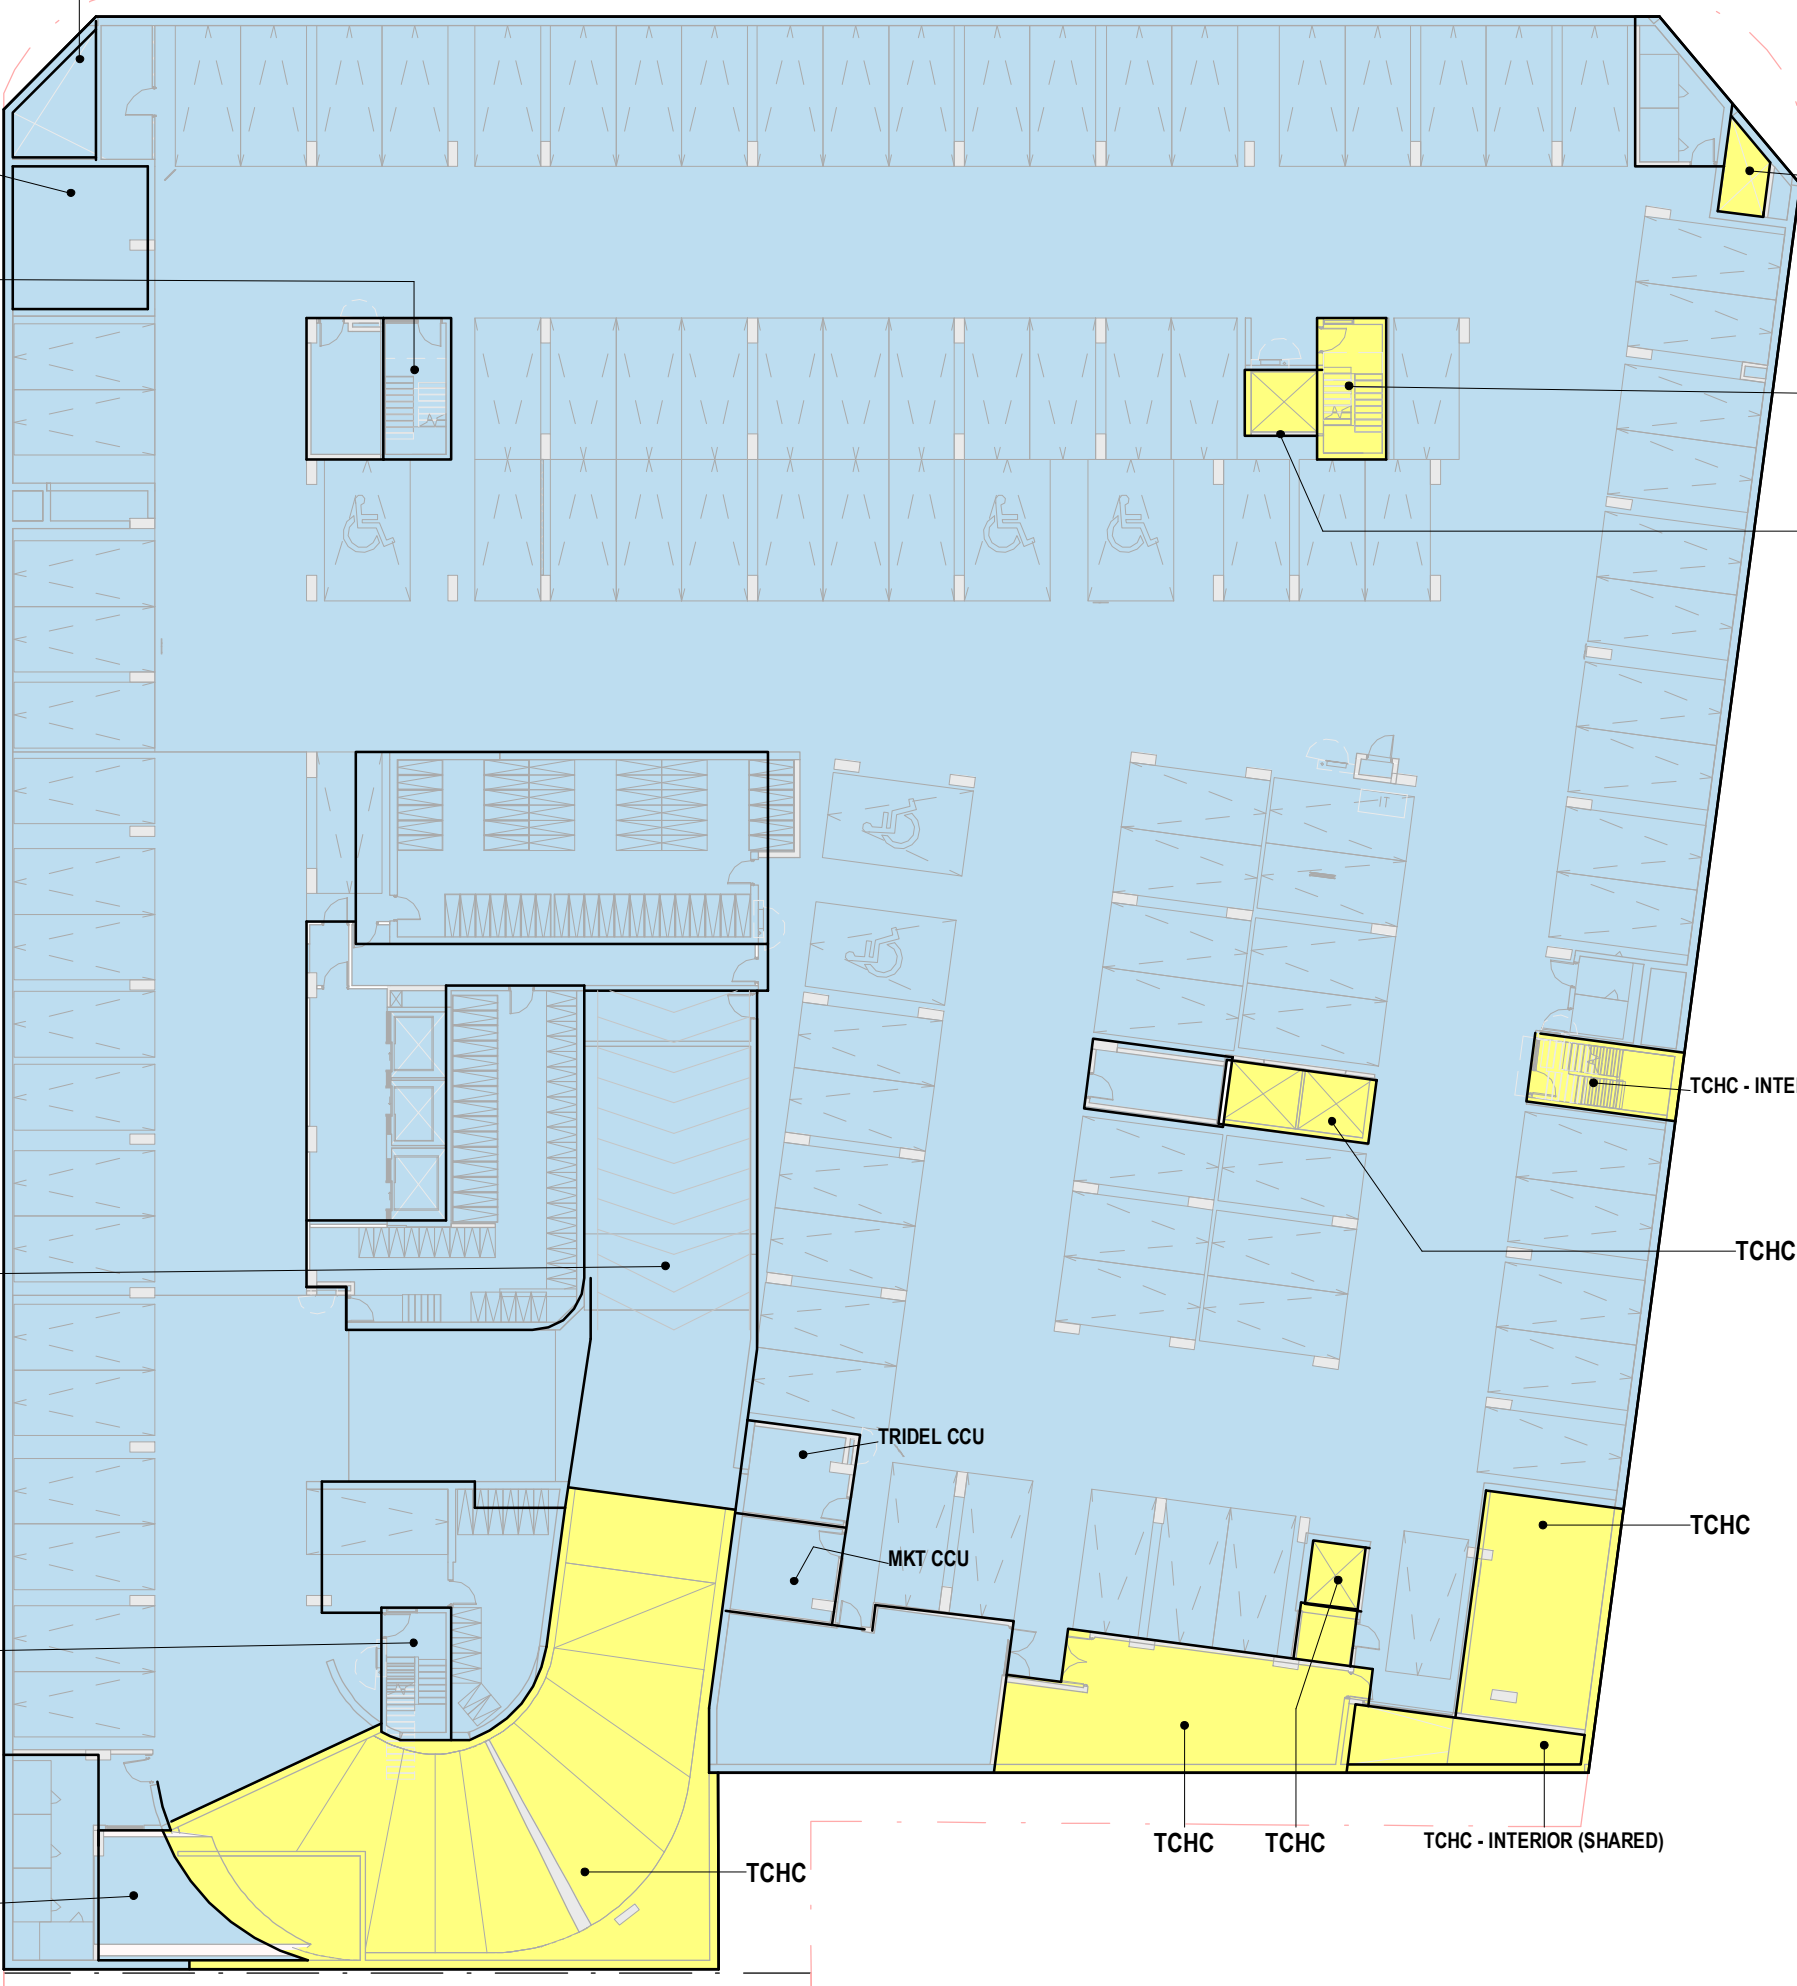

TCHC - INTERIOR (SHARED)

TCHC - INTERIOR (SHARED)

TCHC

TCHC - INTERIOR (SHARED)

TCHC

TCHC

TCHC

TCHC

TCHC - INTERIOR (SHARED)

TCHC

| NO | DATE | ISSUANCE / COMMENT |
|----|------|--------------------|
| | | |
| | | |
| | | |
| | | |
| | | |

OWNERSHIP PLAN LEGEND

- MARKET
- TCHC


— PROPERTY LINE

CS&P Architects Inc.

2345 Yonge St., Suite 200
Toronto, ON M4P 2E5
416.482.5002 cspa@csparch.com

SvN Architects + Planners

110 Adelaide St. E, 4th Floor
Toronto, ON M5C 1K9
416.593.6499 info@svn-ap.com

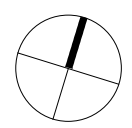

**Alexandra Park Redevelopment
Phase 2 Sites 1 & 2**

Toronto Community Housing Corporation and Tridel Inc.

PARKING LEVEL P1

scale 1 : 300
date 01/22/2020

| NO | DATE | ISSUANCE / COMMENT |
|----|------|--------------------|
| | | |
| | | |
| | | |
| | | |
| | | |

OWNERSHIP PLAN LEGEND

- MARKET
- TCHC


PROPERTY LINE

CS&P Architects Inc.

2345 Yonge St., Suite 200
 Toronto, ON M4P 2E5
 416.482.5002 cspa@csparch.com

SvN Architects + Planners

110 Adelaide St. E, 4th Floor
 Toronto, ON M5C 1K9
 416.593.6499 info@svn-ap.com

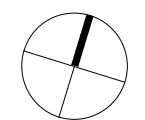


**Alexandra Park Redevelopment
 Phase 2 Sites 1 & 2**

Toronto Community Housing Corporation and Tridel Inc.

GROUND FLOOR PLAN


scale 1 : 300
 date 01/22/2020

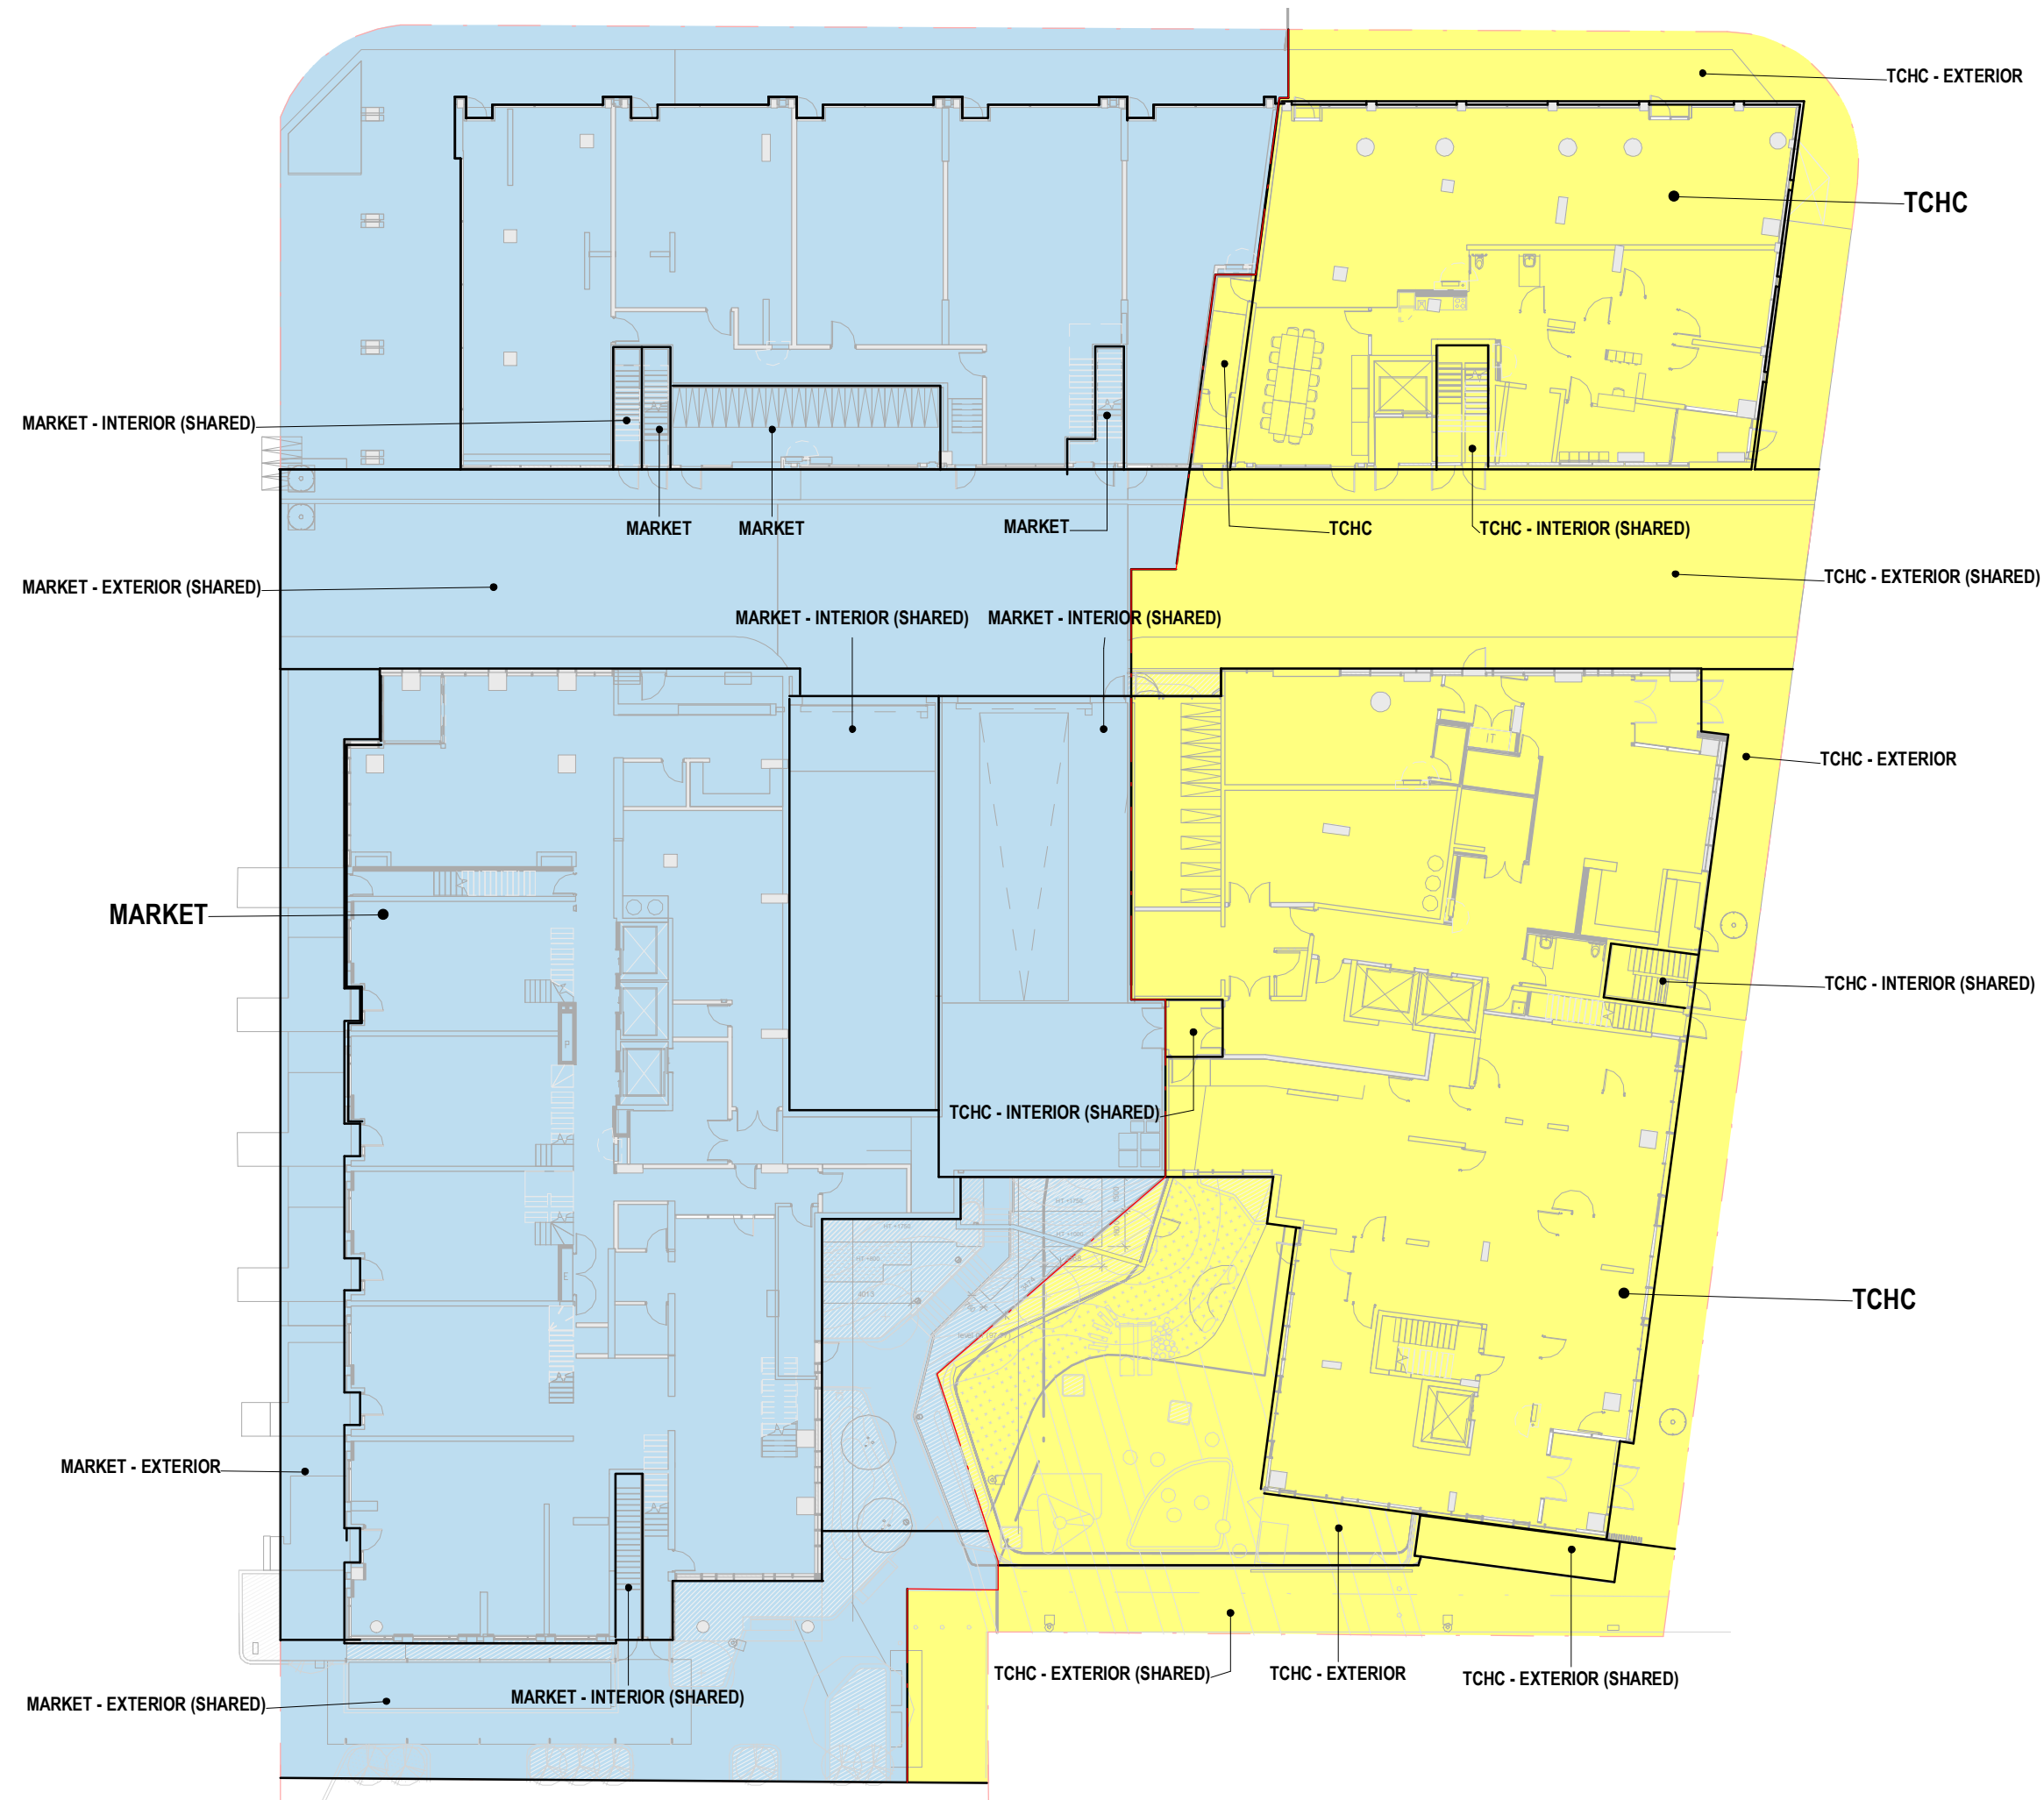

| NO | DATE | ISSUANCE / COMMENT |
|----|------|--------------------|
| | | |
| | | |
| | | |
| | | |
| | | |

OWNERSHIP PLAN LEGEND

- MARKET
- TCHC

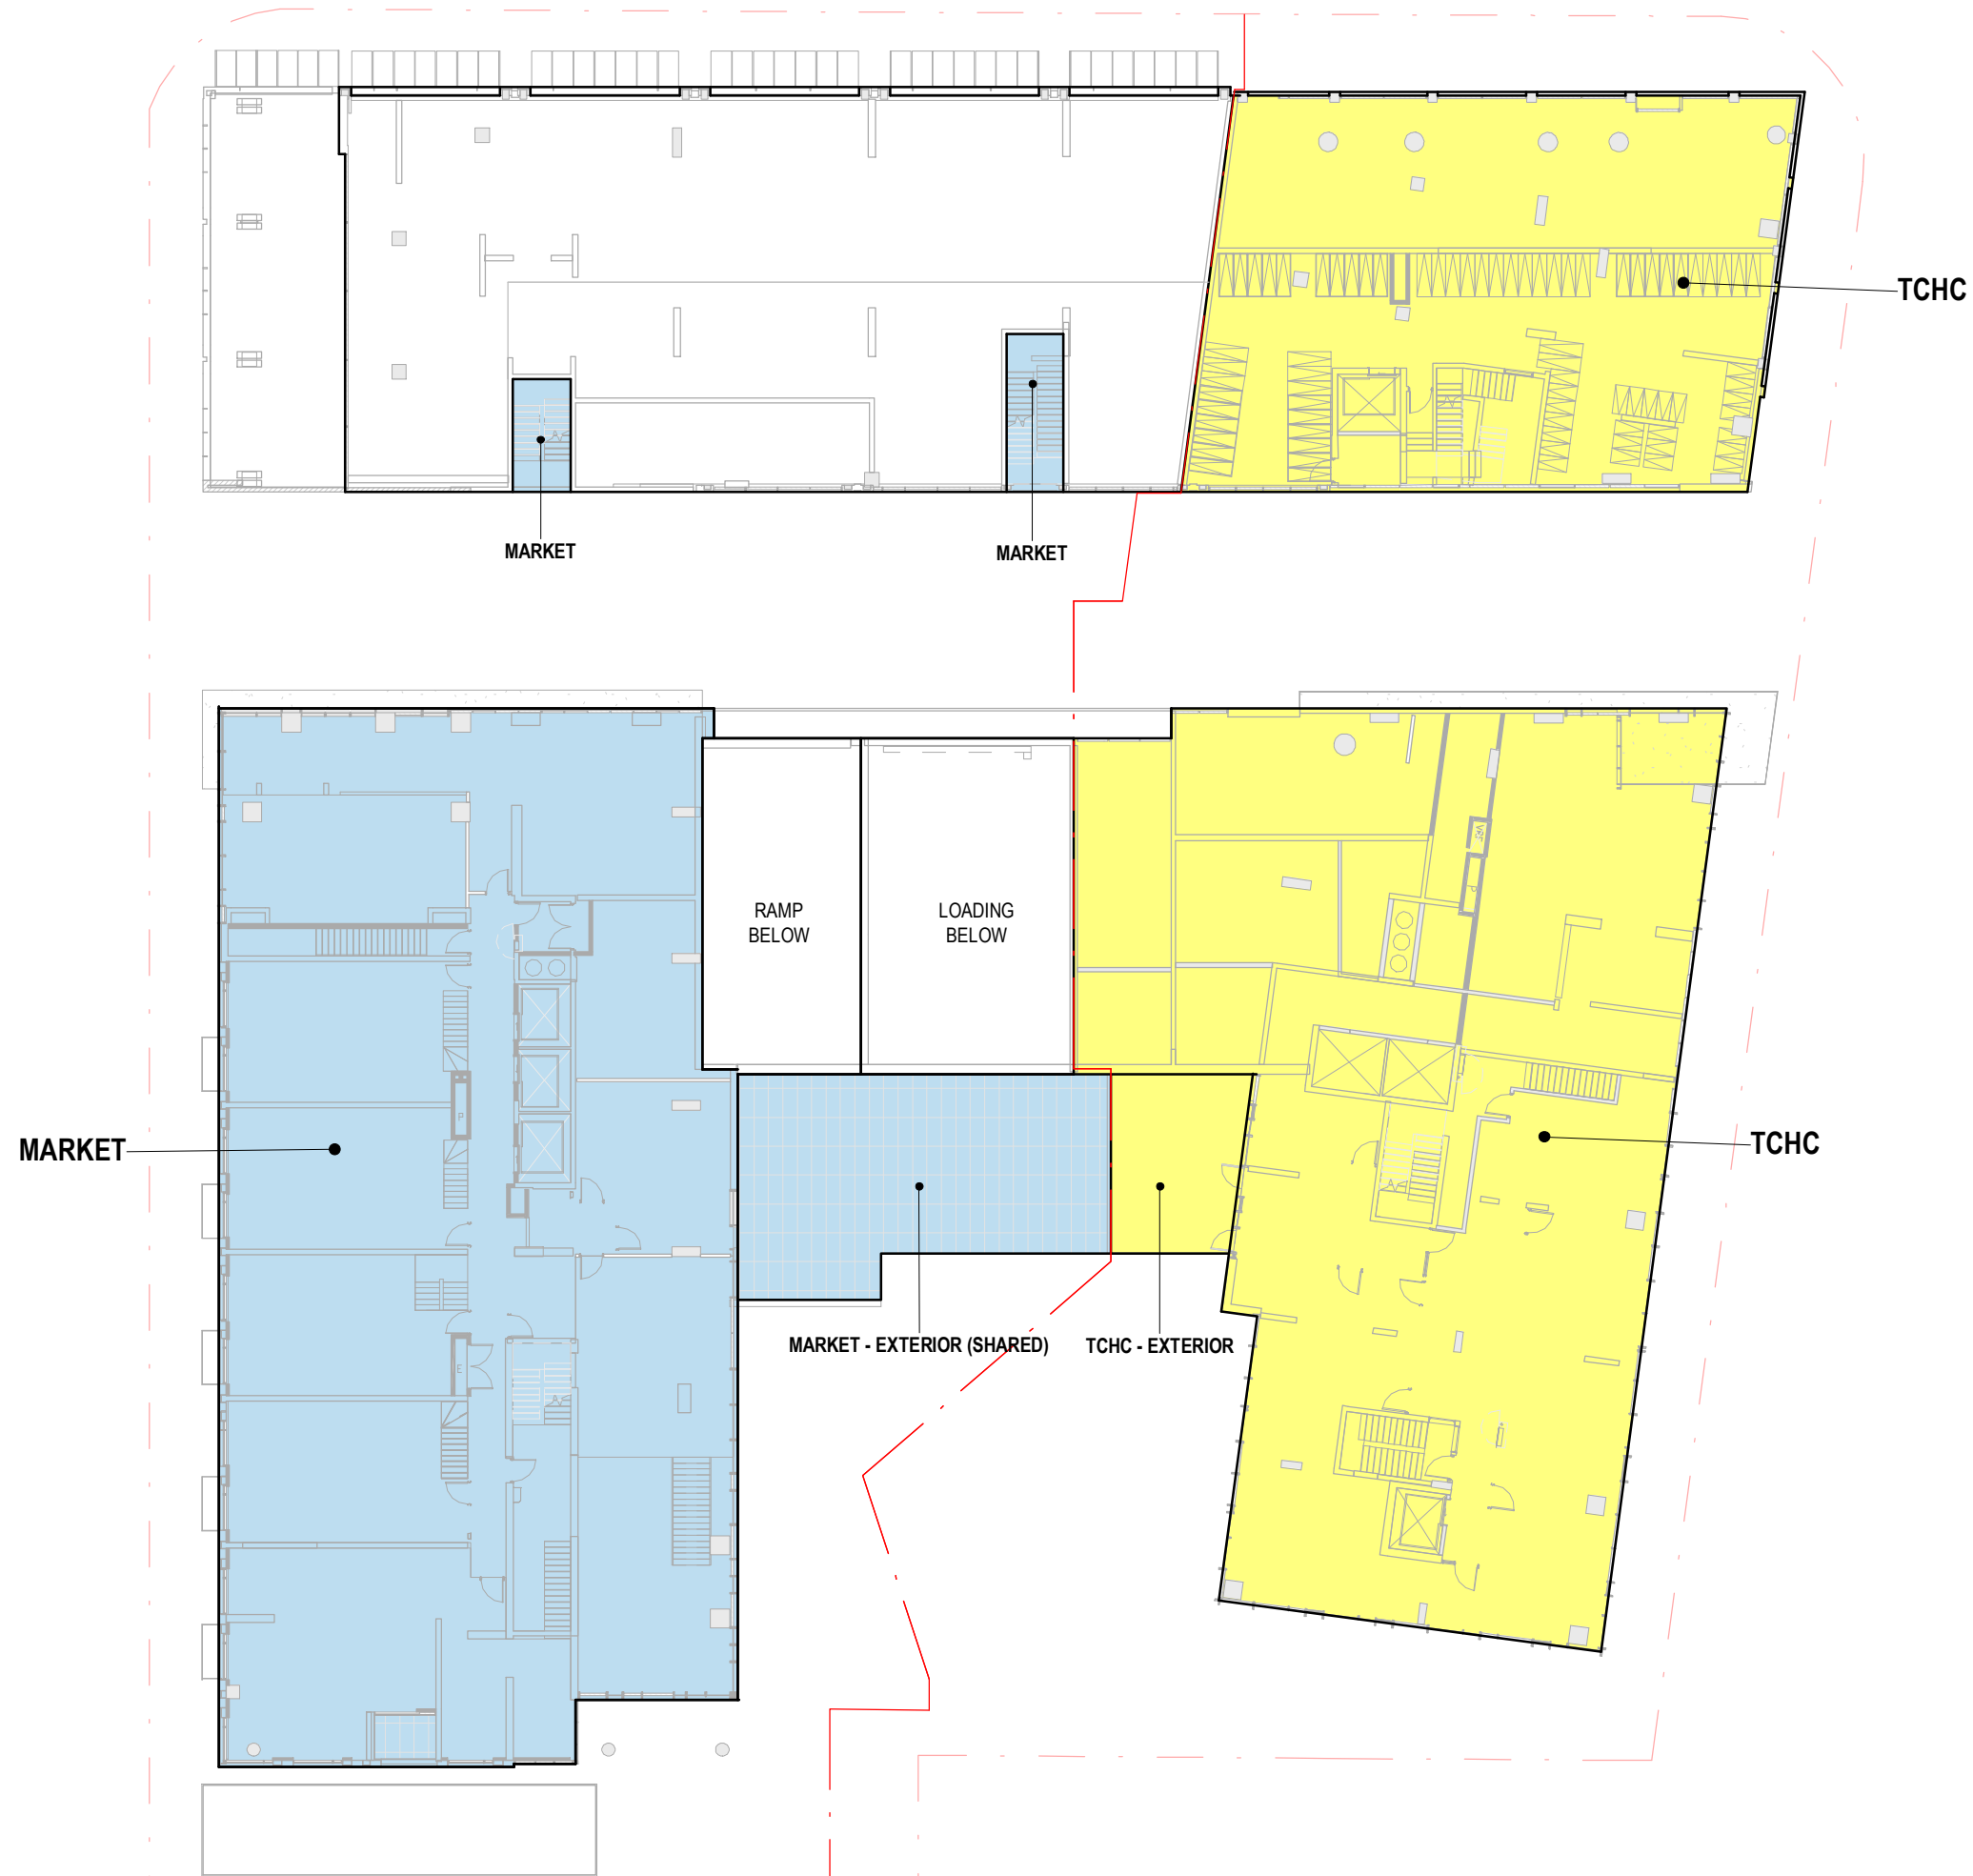


— PROPERTY LINE

CS&P Architects Inc.

2345 Yonge St., Suite 200
 Toronto, ON M4P 2E5
 416.482.5002 cspa@csparch.com

SvN Architects + Planners

110 Adelaide St. E., 4th Floor
 Toronto, ON M5C 1K9
 416.593.6499 info@svn-ap.com

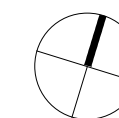

**Alexandra Park Redevelopment
 Phase 2 Sites 1 & 2**

Toronto Community Housing
 Corporation and
 Tridel Inc.

FLOOR 2

scale 1 : 300
 date 01/22/2020

| NO | DATE | ISSUANCE / COMMENT |
|----|------|--------------------|
| | | |
| | | |
| | | |
| | | |
| | | |

OWNERSHIP PLAN LEGEND

- MARKET
- TCHC


PROPERTY LINE

CS&P Architects Inc.

2345 Yonge St., Suite 200
 Toronto, ON M4P 2E5
 416.482.5002 cspa@csparch.com

SvN Architects + Planners

110 Adelaide St. E, 4th Floor
 Toronto, ON M5C 1K9
 416.593.6499 info@svn-ap.com

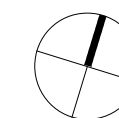


**Alexandra Park Redevelopment
 Phase 2 Sites 1 & 2**

Toronto Community Housing
 Corporation and
 Tridel Inc.

FLOOR 03

scale 1 : 300
 date 01/22/2020

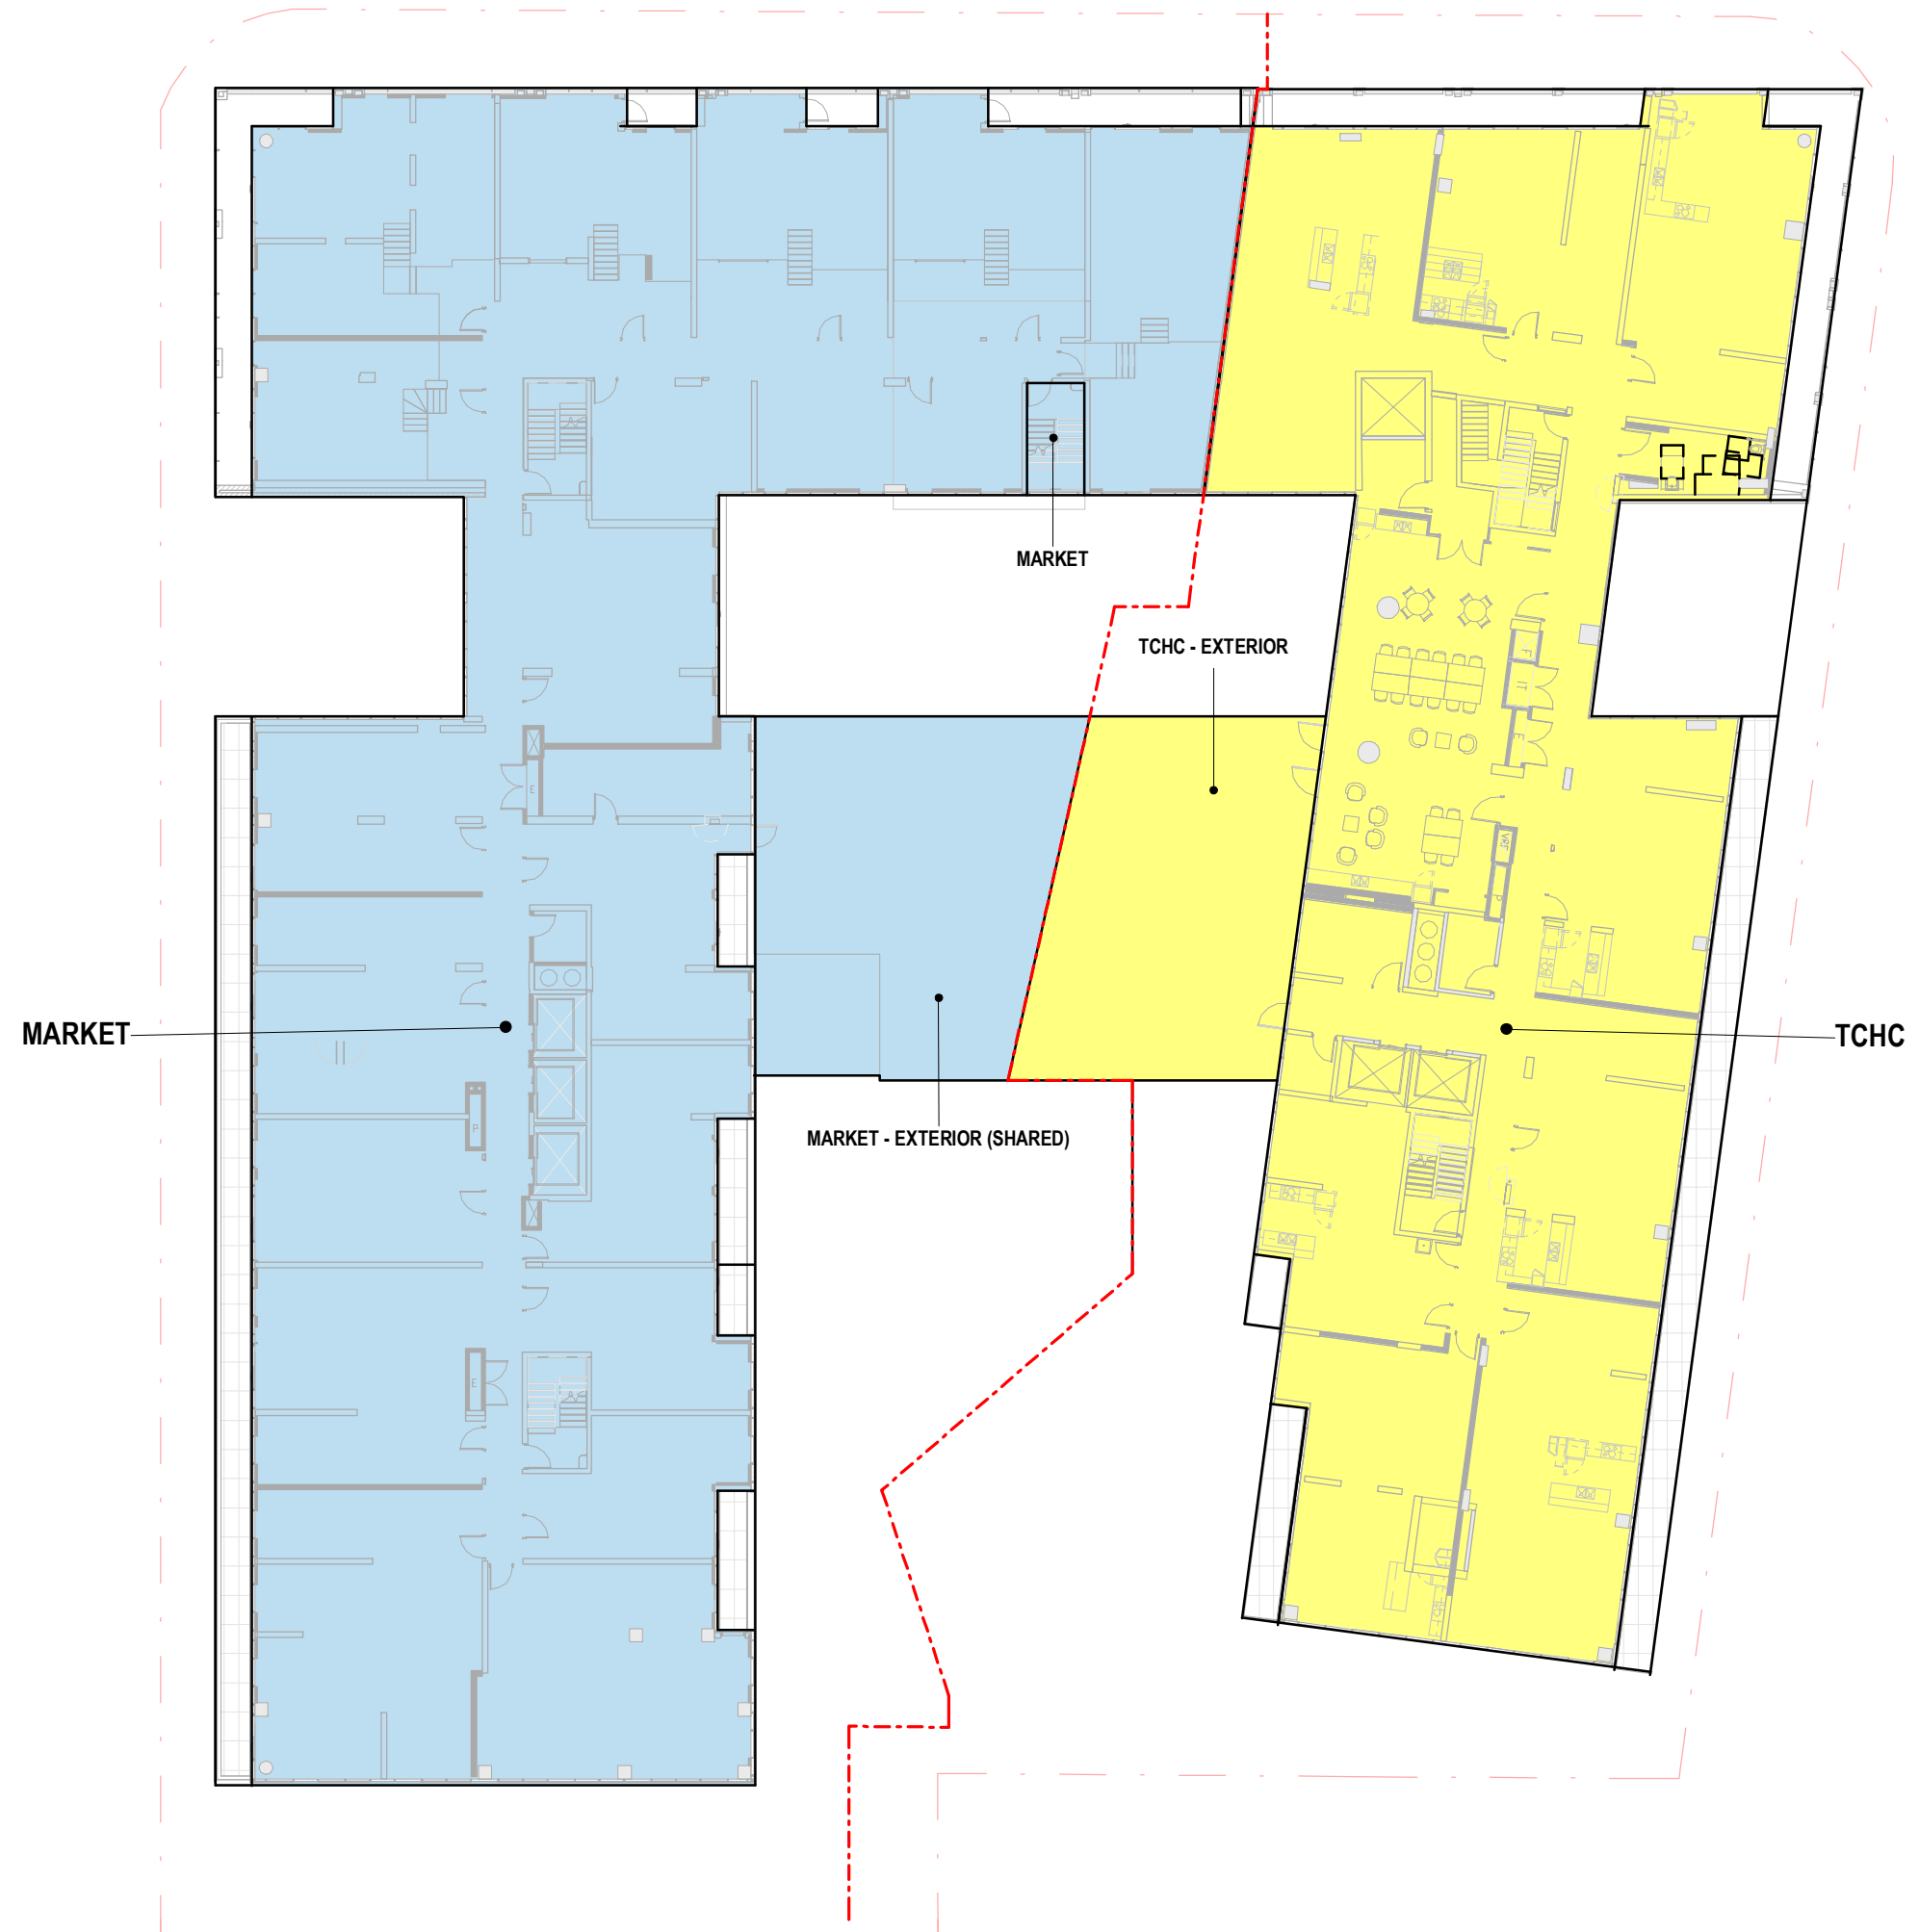


| NO | DATE | ISSUANCE / COMMENT |
|----|------|--------------------|
| | | |
| | | |
| | | |
| | | |

OWNERSHIP PLAN LEGEND

- MARKET
- TCHC

PROPERTY LINE

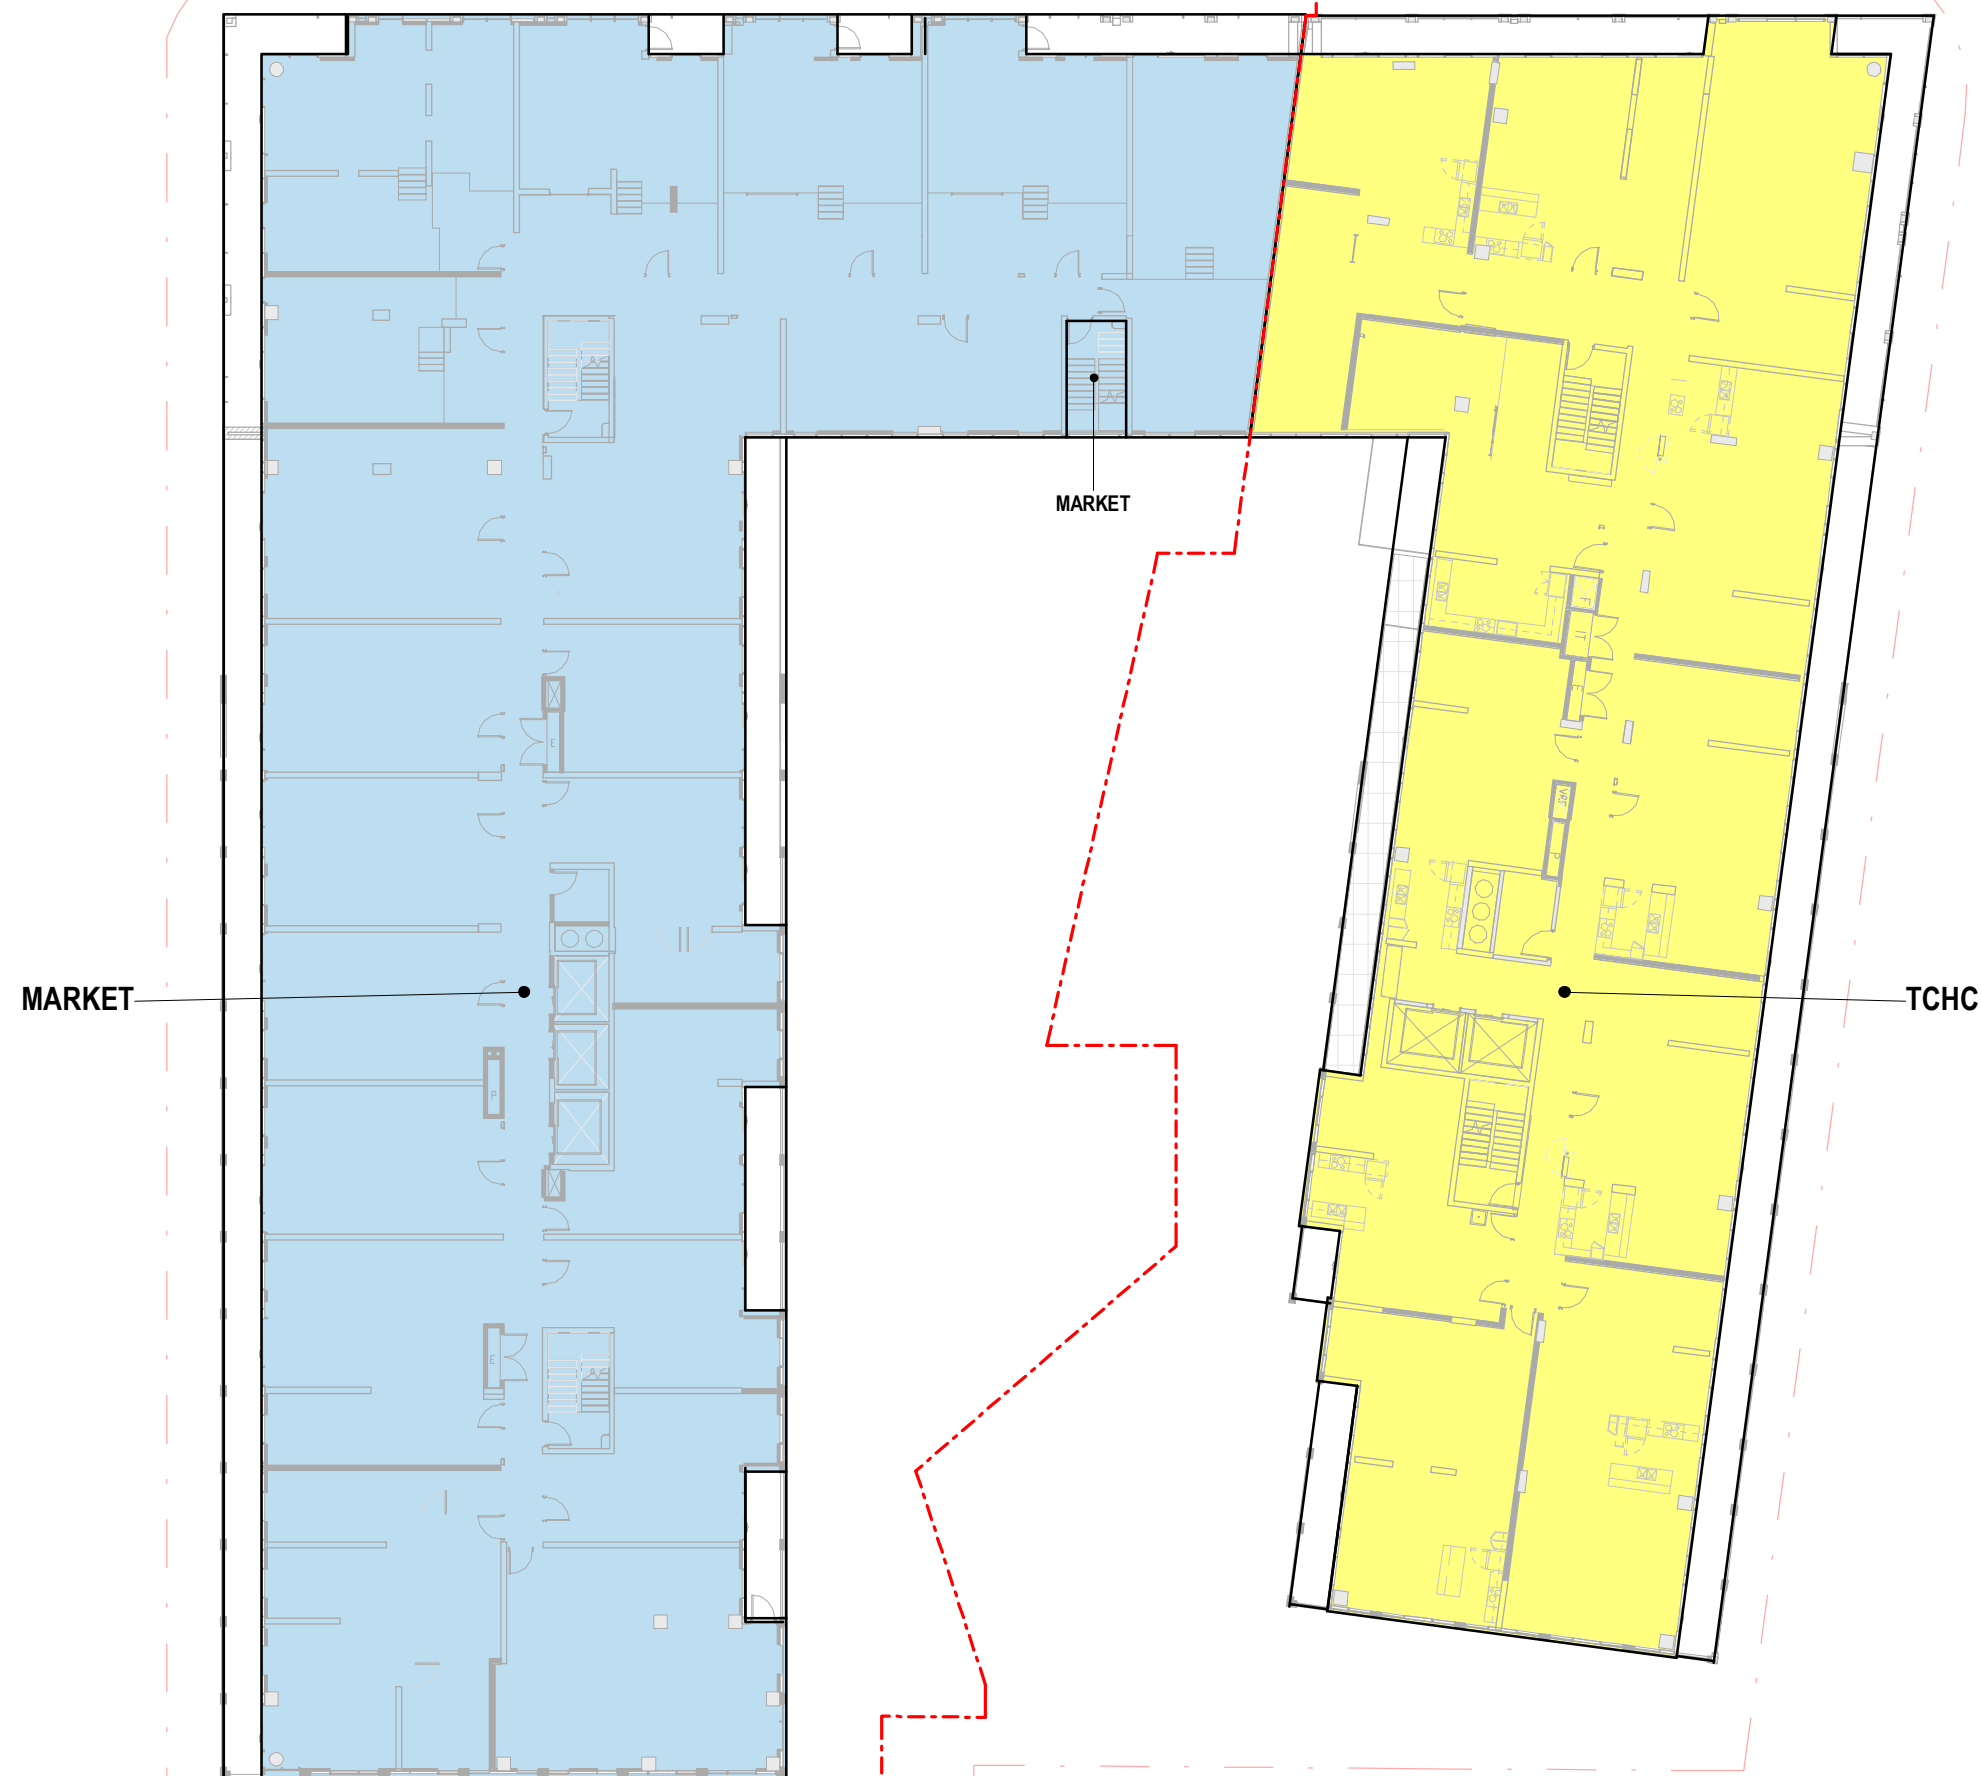


CS&P Architects Inc.

2345 Yonge St., Suite 200
 Toronto, ON M4P 2E5
 416.482.5002 cspa@csparch.com

SvN Architects + Planners

110 Adelaide St. E, 4th Floor
 Toronto, ON M5C 1K9
 416.593.6499 info@svn-ap.com

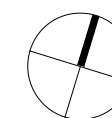


**Alexandra Park Redevelopment
 Phase 2 Sites 1 & 2**

Toronto Community Housing
 Corporation and
 Tridel Inc.

FLOOR 04

scale 1 : 300
 date 01/22/2020

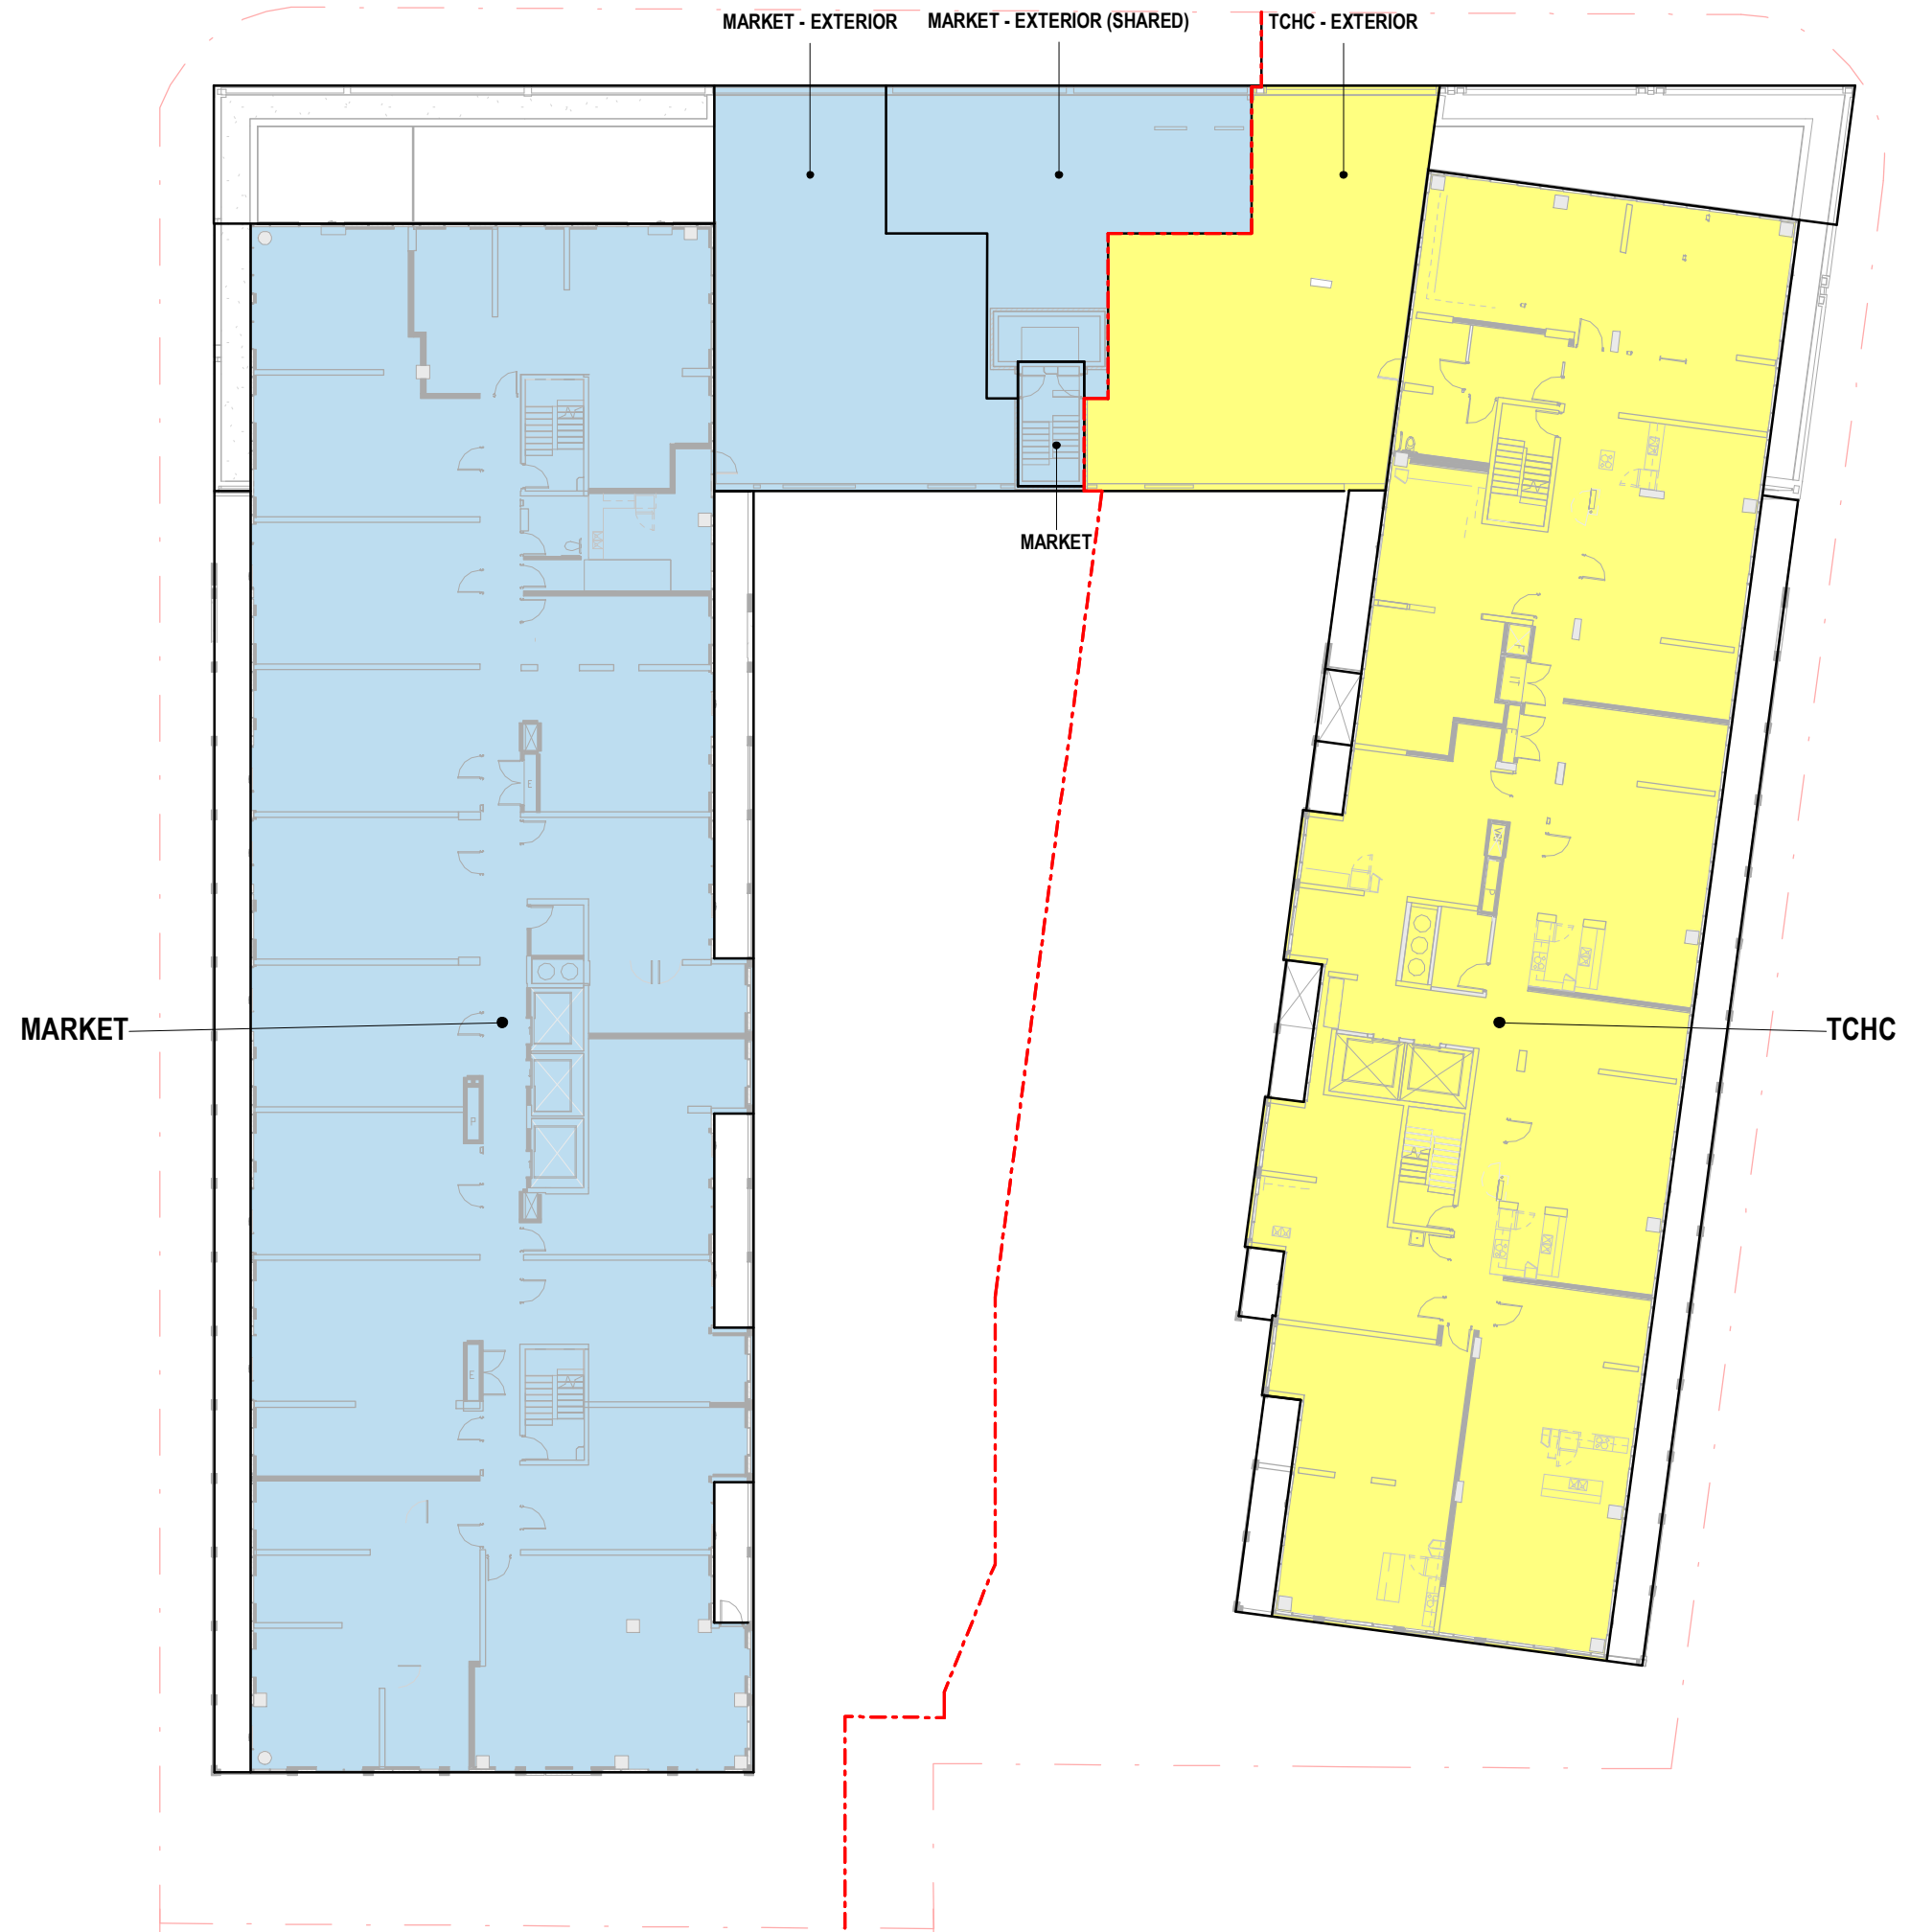

| NO | DATE | ISSUANCE / COMMENT |
|----|------|--------------------|
| | | |
| | | |
| | | |
| | | |

OWNERSHIP PLAN LEGEND

- MARKET
- TCHC


--- PROPERTY LINE

CS&P Architects Inc.

2345 Yonge St., Suite 200
 Toronto, ON M4P 2E5
 416.482.5002 cspa@csparch.com

SvN Architects + Planners

110 Adelaide St. E, 4th Floor
 Toronto, ON M5C 1K9
 416.593.6499 info@svn-ap.com

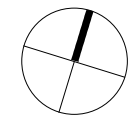


**Alexandra Park Redevelopment
 Phase 2 Sites 1 & 2**

Toronto Community Housing Corporation and Tridel Inc.

FLOOR 05

scale 1 : 300
 date 01/22/2020

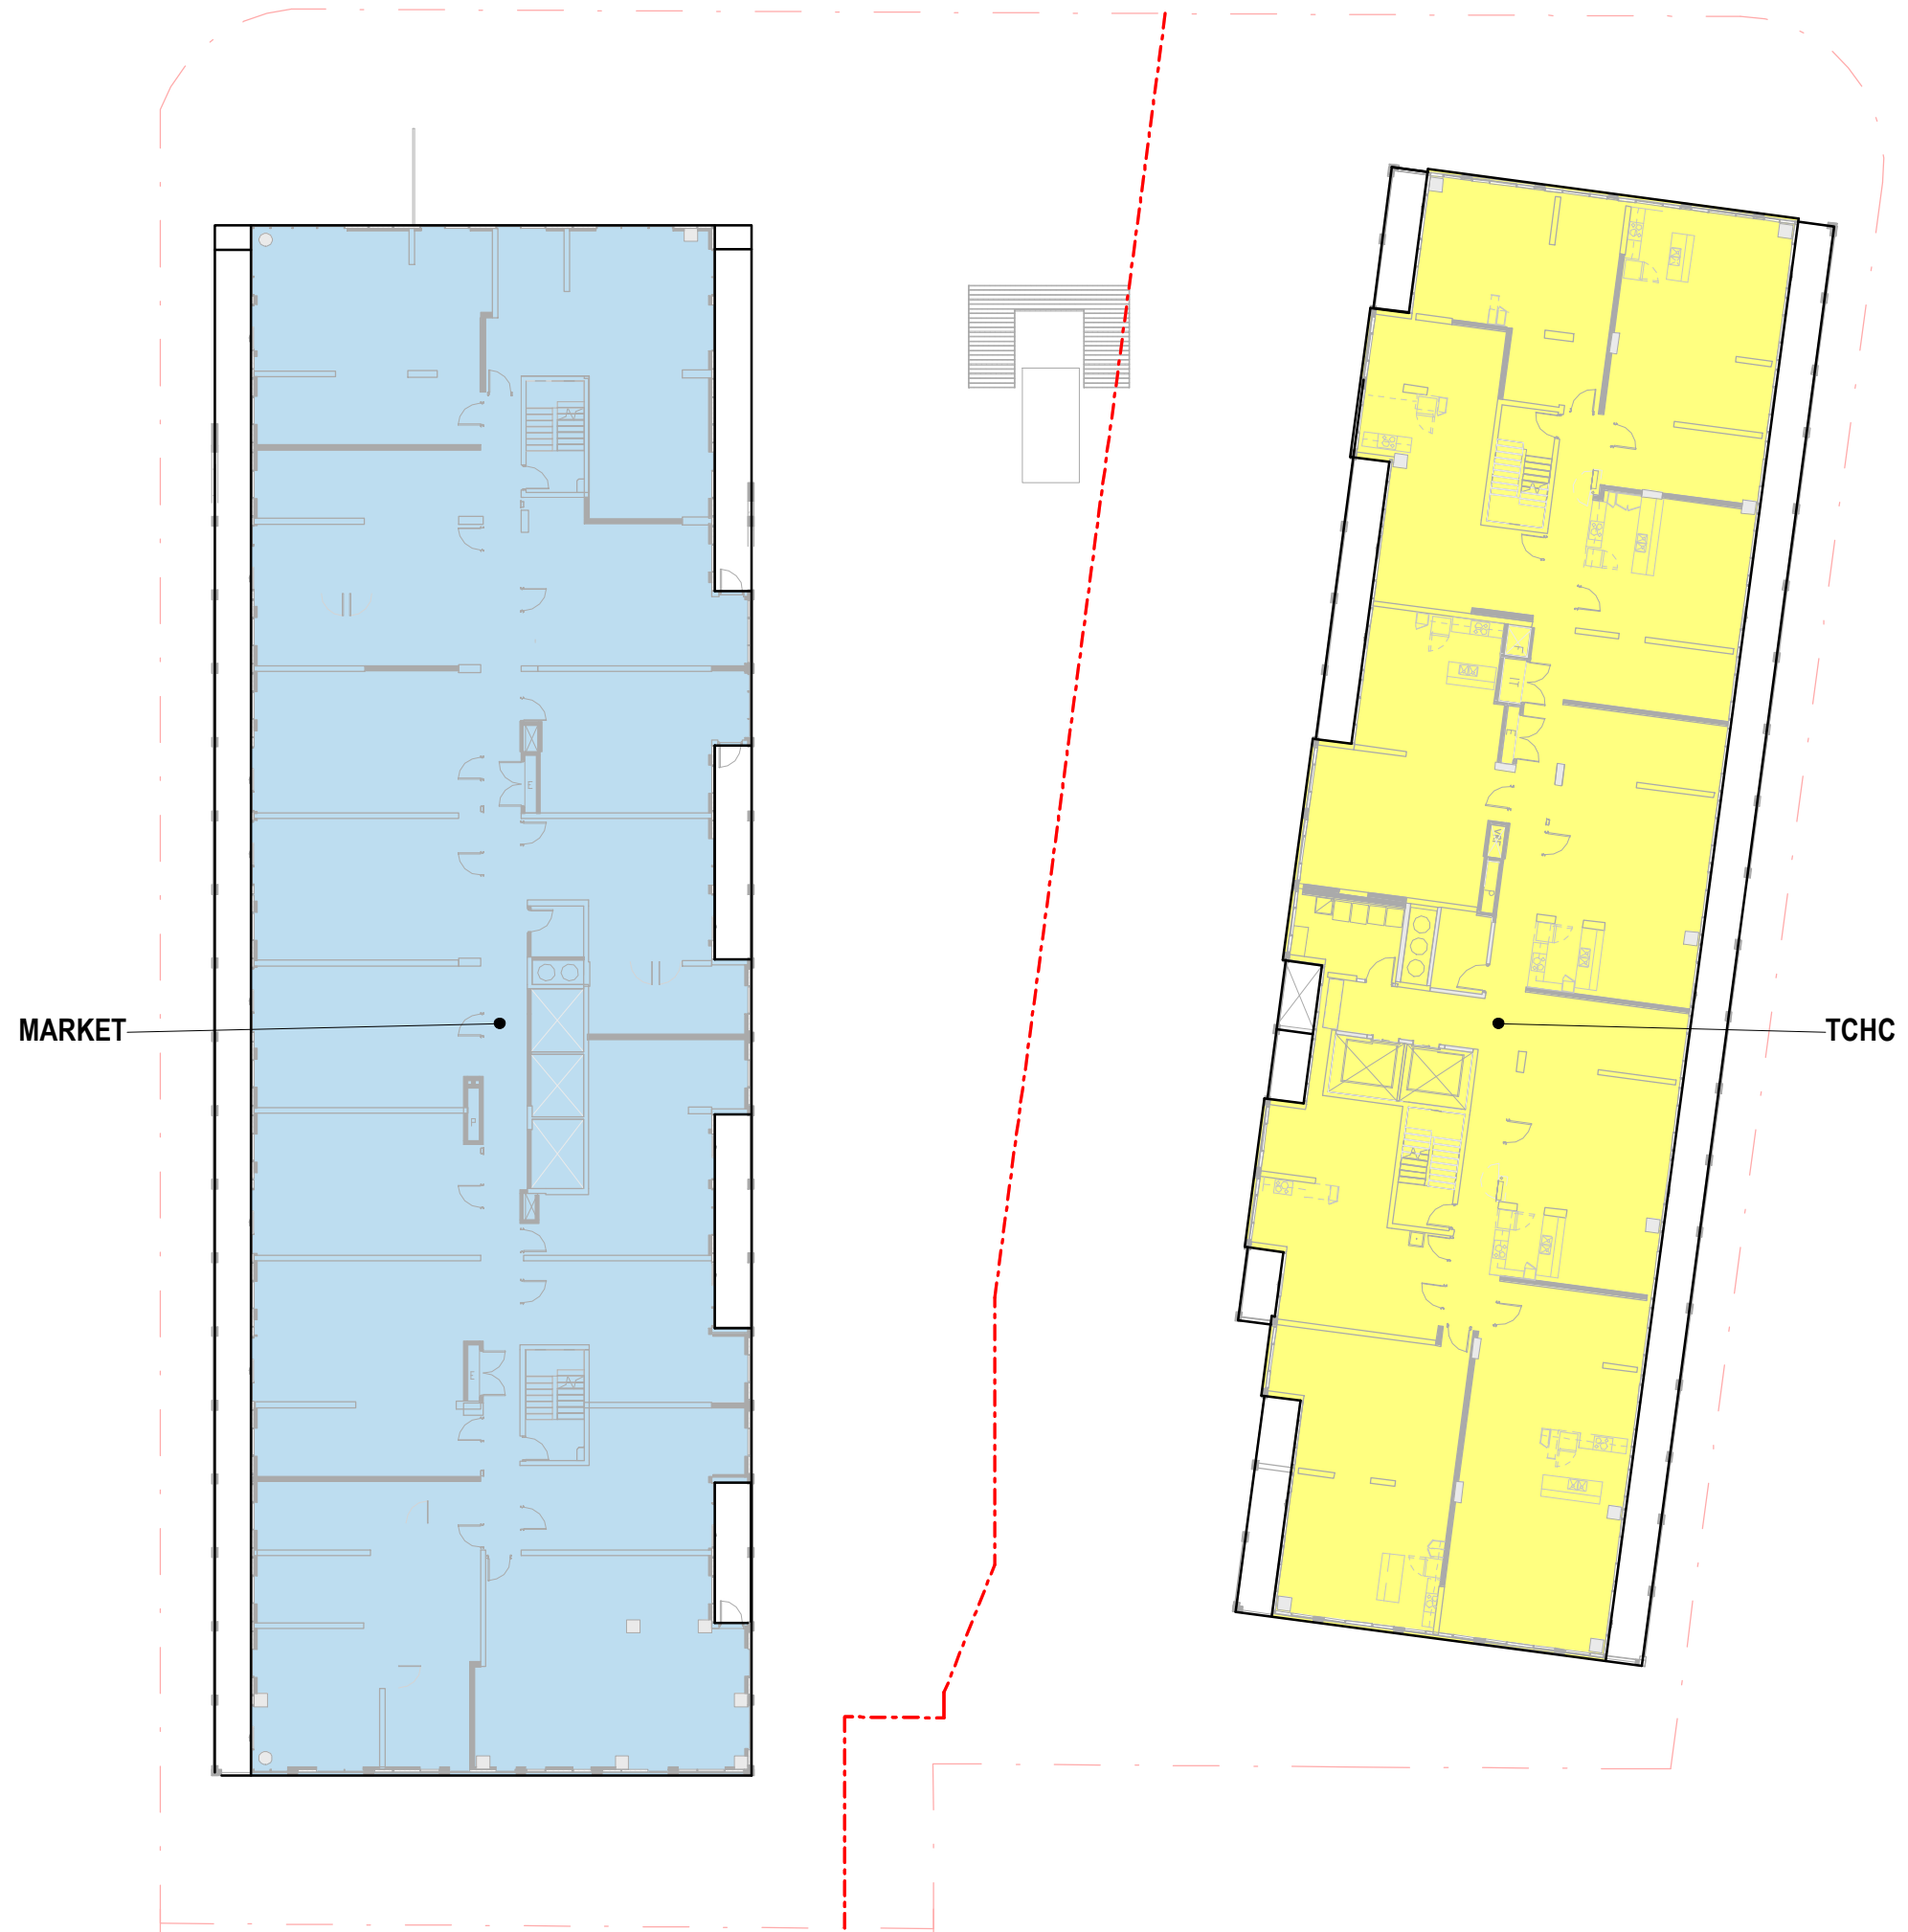

| NO | DATE | ISSUANCE / COMMENT |
|----|------|--------------------|
| | | |
| | | |
| | | |
| | | |

OWNERSHIP PLAN LEGEND

- MARKET
- TCHC


--- PROPERTY LINE

CS&P Architects Inc.

2345 Yonge St., Suite 200
 Toronto, ON M4P 2E5
 416.482.5002 cspa@csparch.com

SvN Architects + Planners

110 Adelaide St. E, 4th Floor
 Toronto, ON M5C 1K9
 416.593.6499 info@svn-ap.com

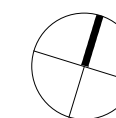

**Alexandra Park Redevelopment
 Phase 2 Sites 1 & 2**

Toronto Community Housing Corporation and Tridel Inc.

FLOOR 06

scale 1 : 300
 date 01/22/2020

| NO | DATE | ISSUANCE / COMMENT |
|----|------|--------------------|
| | | |
| | | |
| | | |
| | | |

OWNERSHIP PLAN LEGEND

- MARKET
- TCHC


--- PROPERTY LINE

CS&P Architects Inc.

2345 Yonge St., Suite 200
 Toronto, ON M4P 2E5
 416.482.5002 cspa@csparch.com

SvN Architects + Planners

110 Adelaide St. E, 4th Floor
 Toronto, ON M5C 1K9
 416.593.6499 info@svn-ap.com

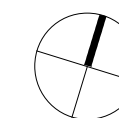

**Alexandra Park Redevelopment
 Phase 2 Sites 1 & 2**



Toronto Community Housing Corporation and Tridel Inc.

FLOOR 07

scale 1 : 300
 date 01/22/2020

MARKET

TCHC

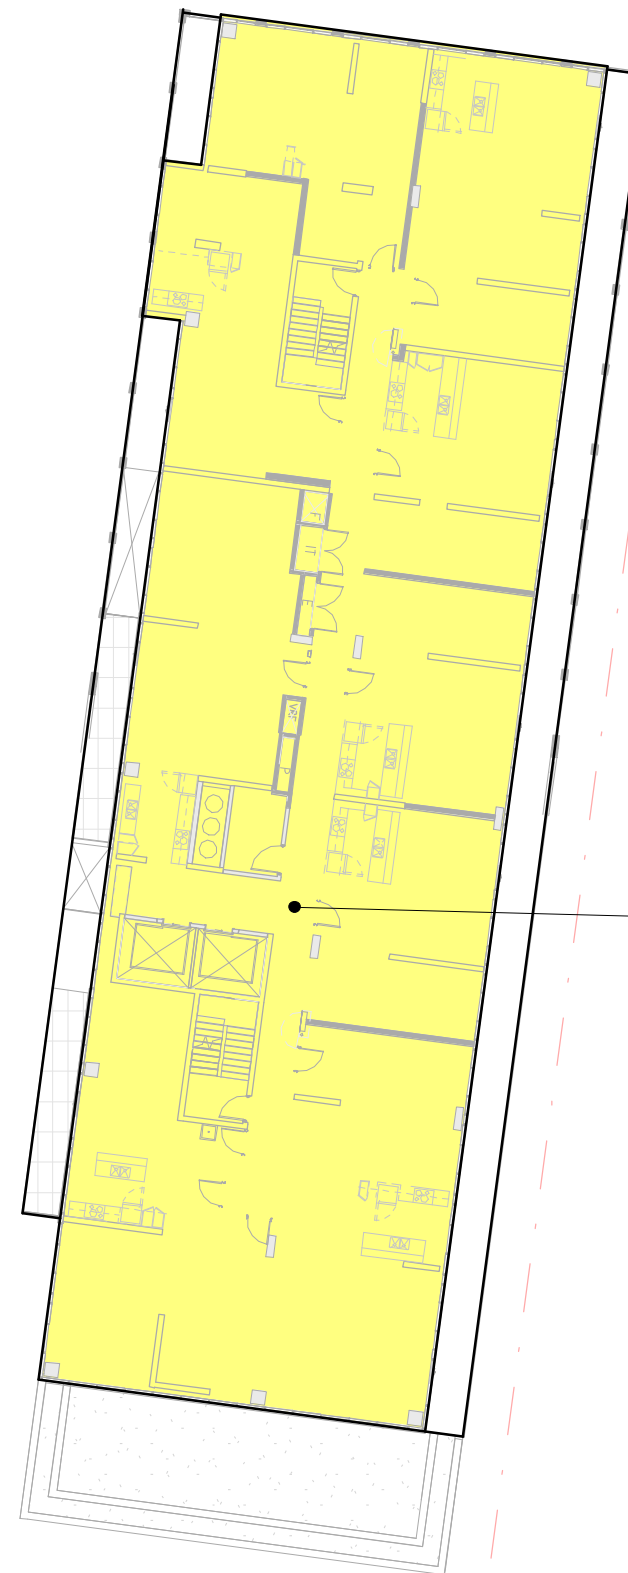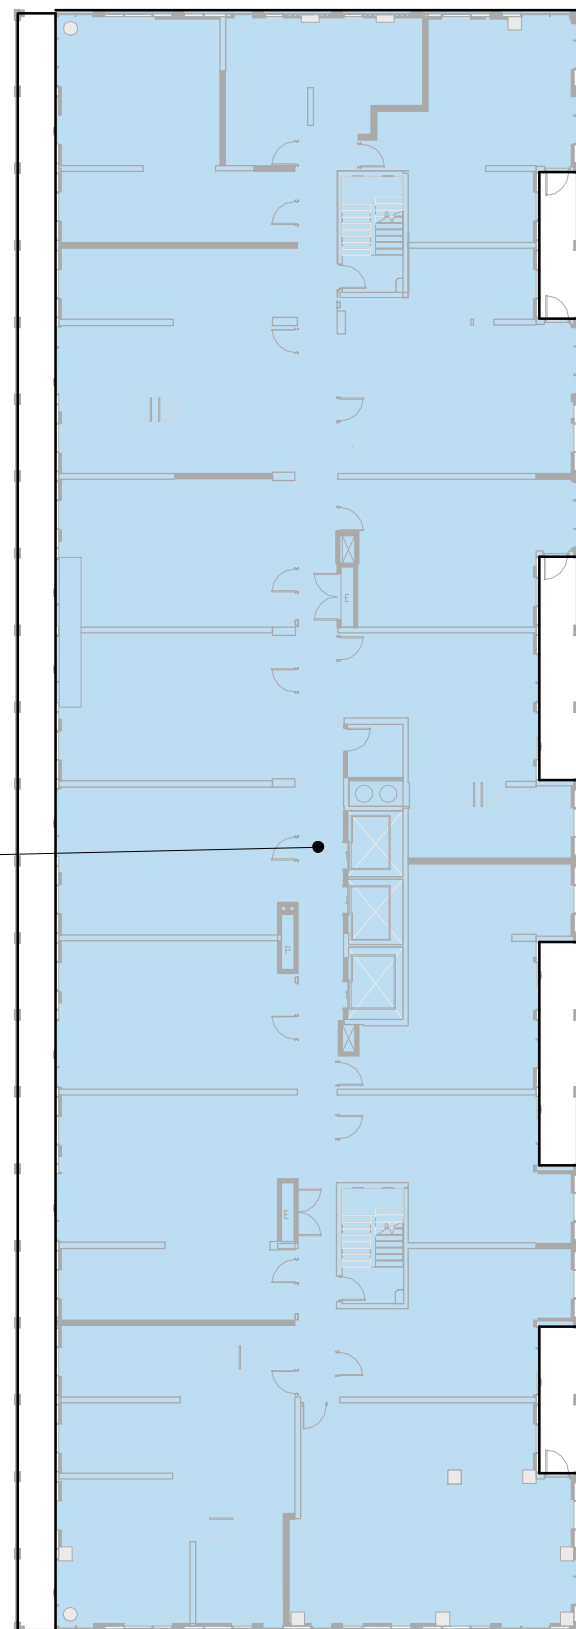

| NO | DATE | ISSUANCE / COMMENT |
|----|------|--------------------|
| | | |
| | | |
| | | |
| | | |


OWNERSHIP PLAN LEGEND

- MARKET
- TCHC

PROPERTY LINE

MARKET

TCHC

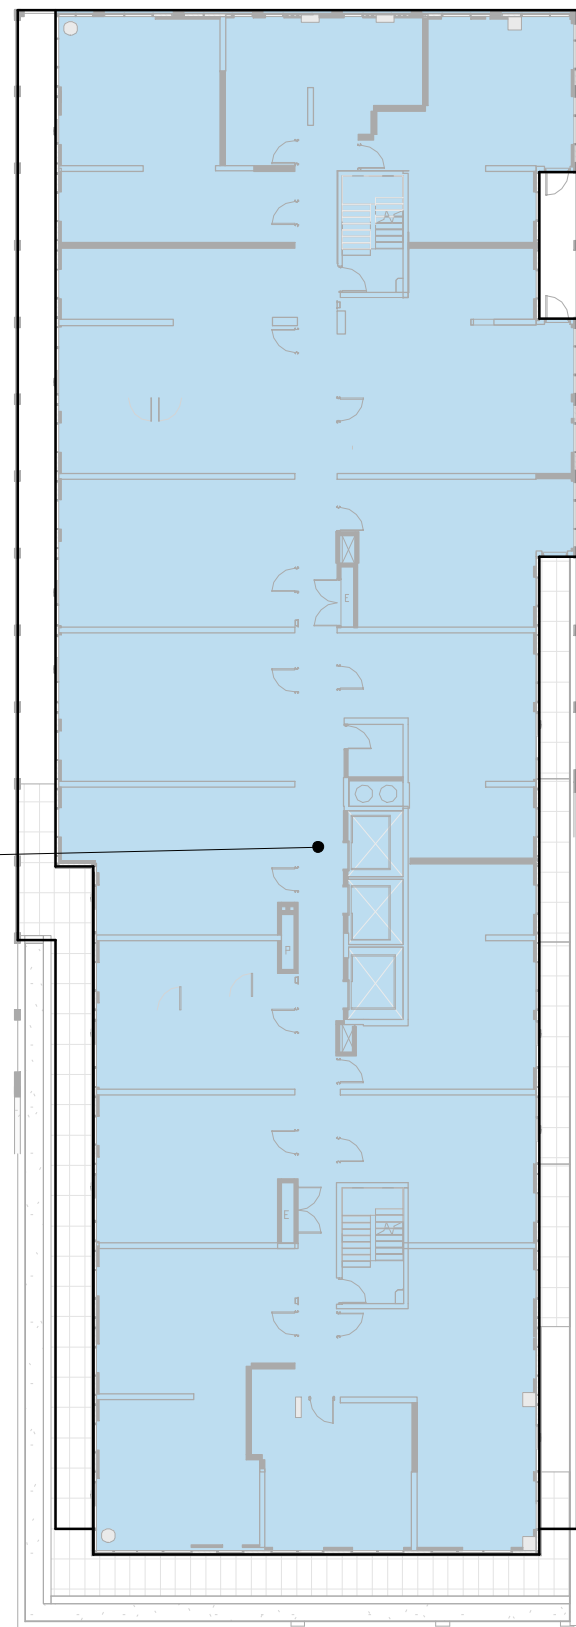


CS&P Architects Inc.

2345 Yonge St., Suite 200
 Toronto, ON M4P 2E5
 416.482.5002 cspa@csparch.com

SvN Architects + Planners

110 Adelaide St. E, 4th Floor
 Toronto, ON M5C 1K9
 416.593.6499 info@svn-ap.com

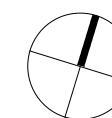

**Alexandra Park Redevelopment
 Phase 2 Sites 1 & 2**

Toronto Community Housing Corporation and Tridel Inc.

FLOOR 08

scale 1 : 300
 date 01/22/2020

| NO | DATE | ISSUANCE / COMMENT |
|----|------|--------------------|
| | | |
| | | |
| | | |
| | | |



OWNERSHIP PLAN LEGEND

- MARKET
- TCHC

PROPERTY LINE

MARKET

TCHC

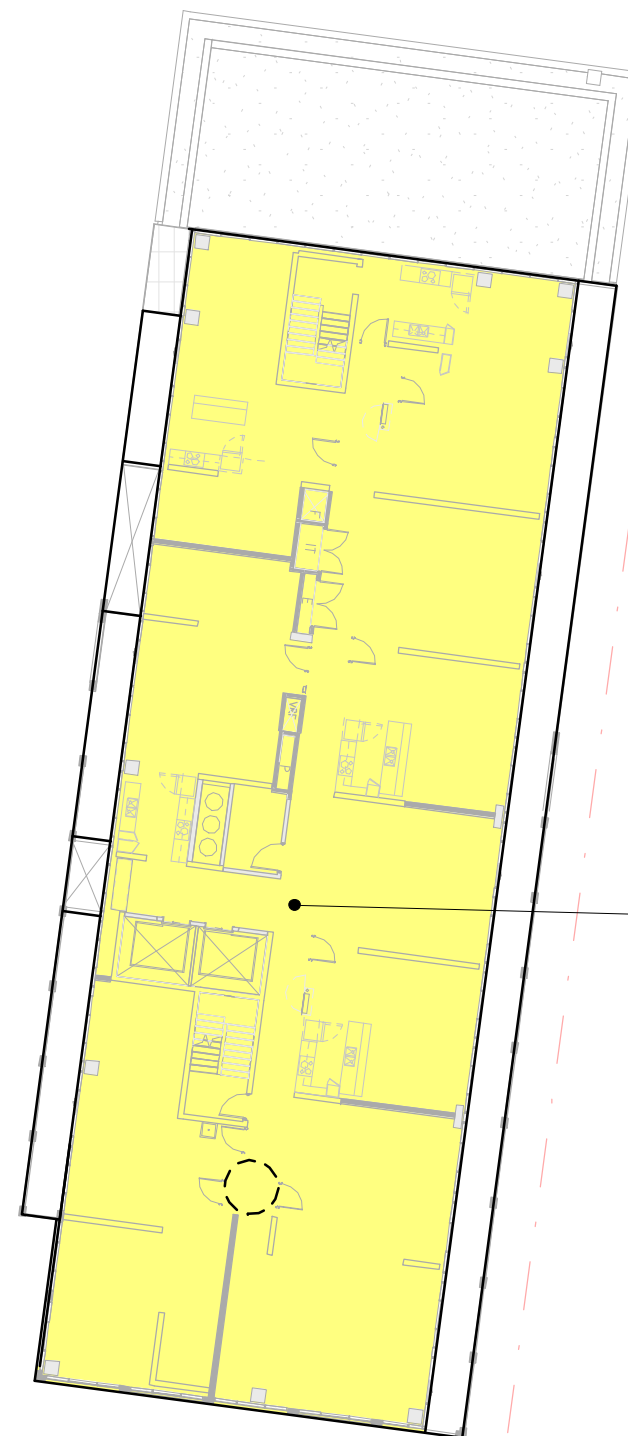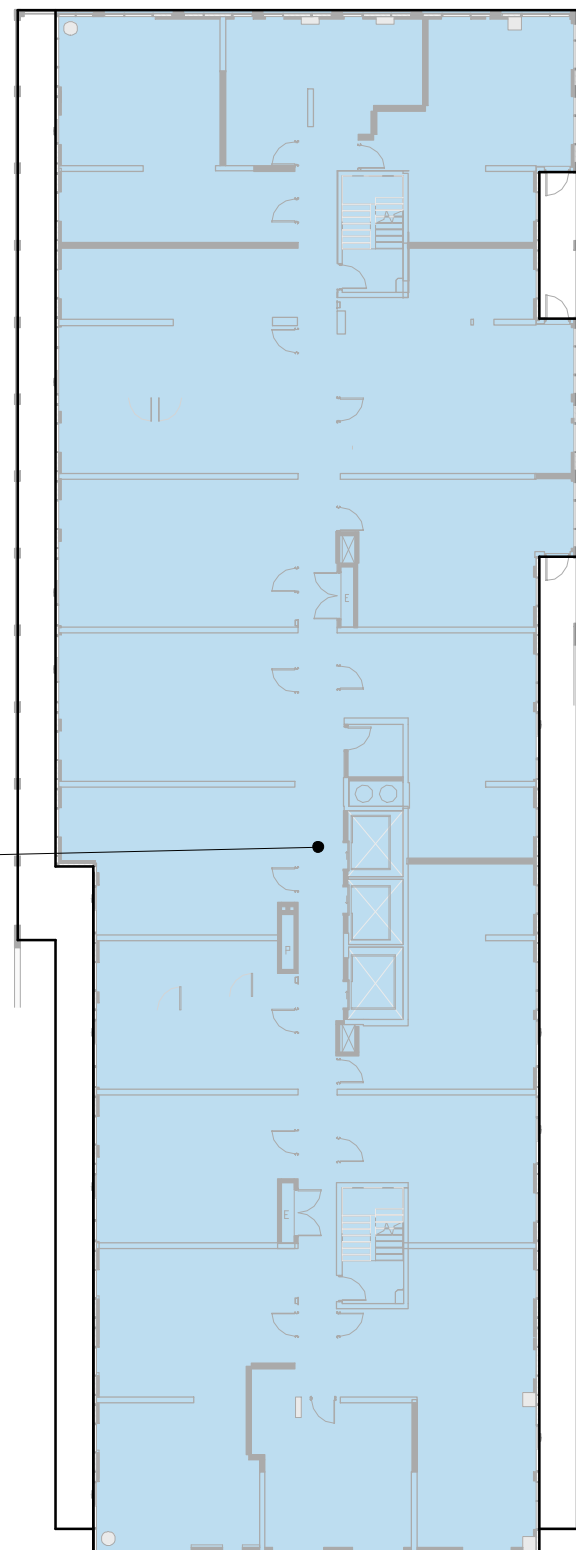


CS&P Architects Inc.

2345 Yonge St., Suite 200
 Toronto, ON M4P 2E5
 416.482.5002 cspa@csparch.com

SvN Architects + Planners

110 Adelaide St. E, 4th Floor
 Toronto, ON M5C 1K9
 416.593.6499 info@svn-ap.com

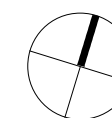

**Alexandra Park Redevelopment
 Phase 2 Sites 1 & 2**

Toronto Community Housing Corporation and Tridel Inc.

FLOOR 09

scale 1 : 300
 date 01/22/2020

| NO | DATE | ISSUANCE / COMMENT |
|----|------|--------------------|
| | | |
| | | |
| | | |
| | | |


OWNERSHIP PLAN LEGEND

- MARKET
- TCHC

--- PROPERTY LINE

MARKET

TCHC

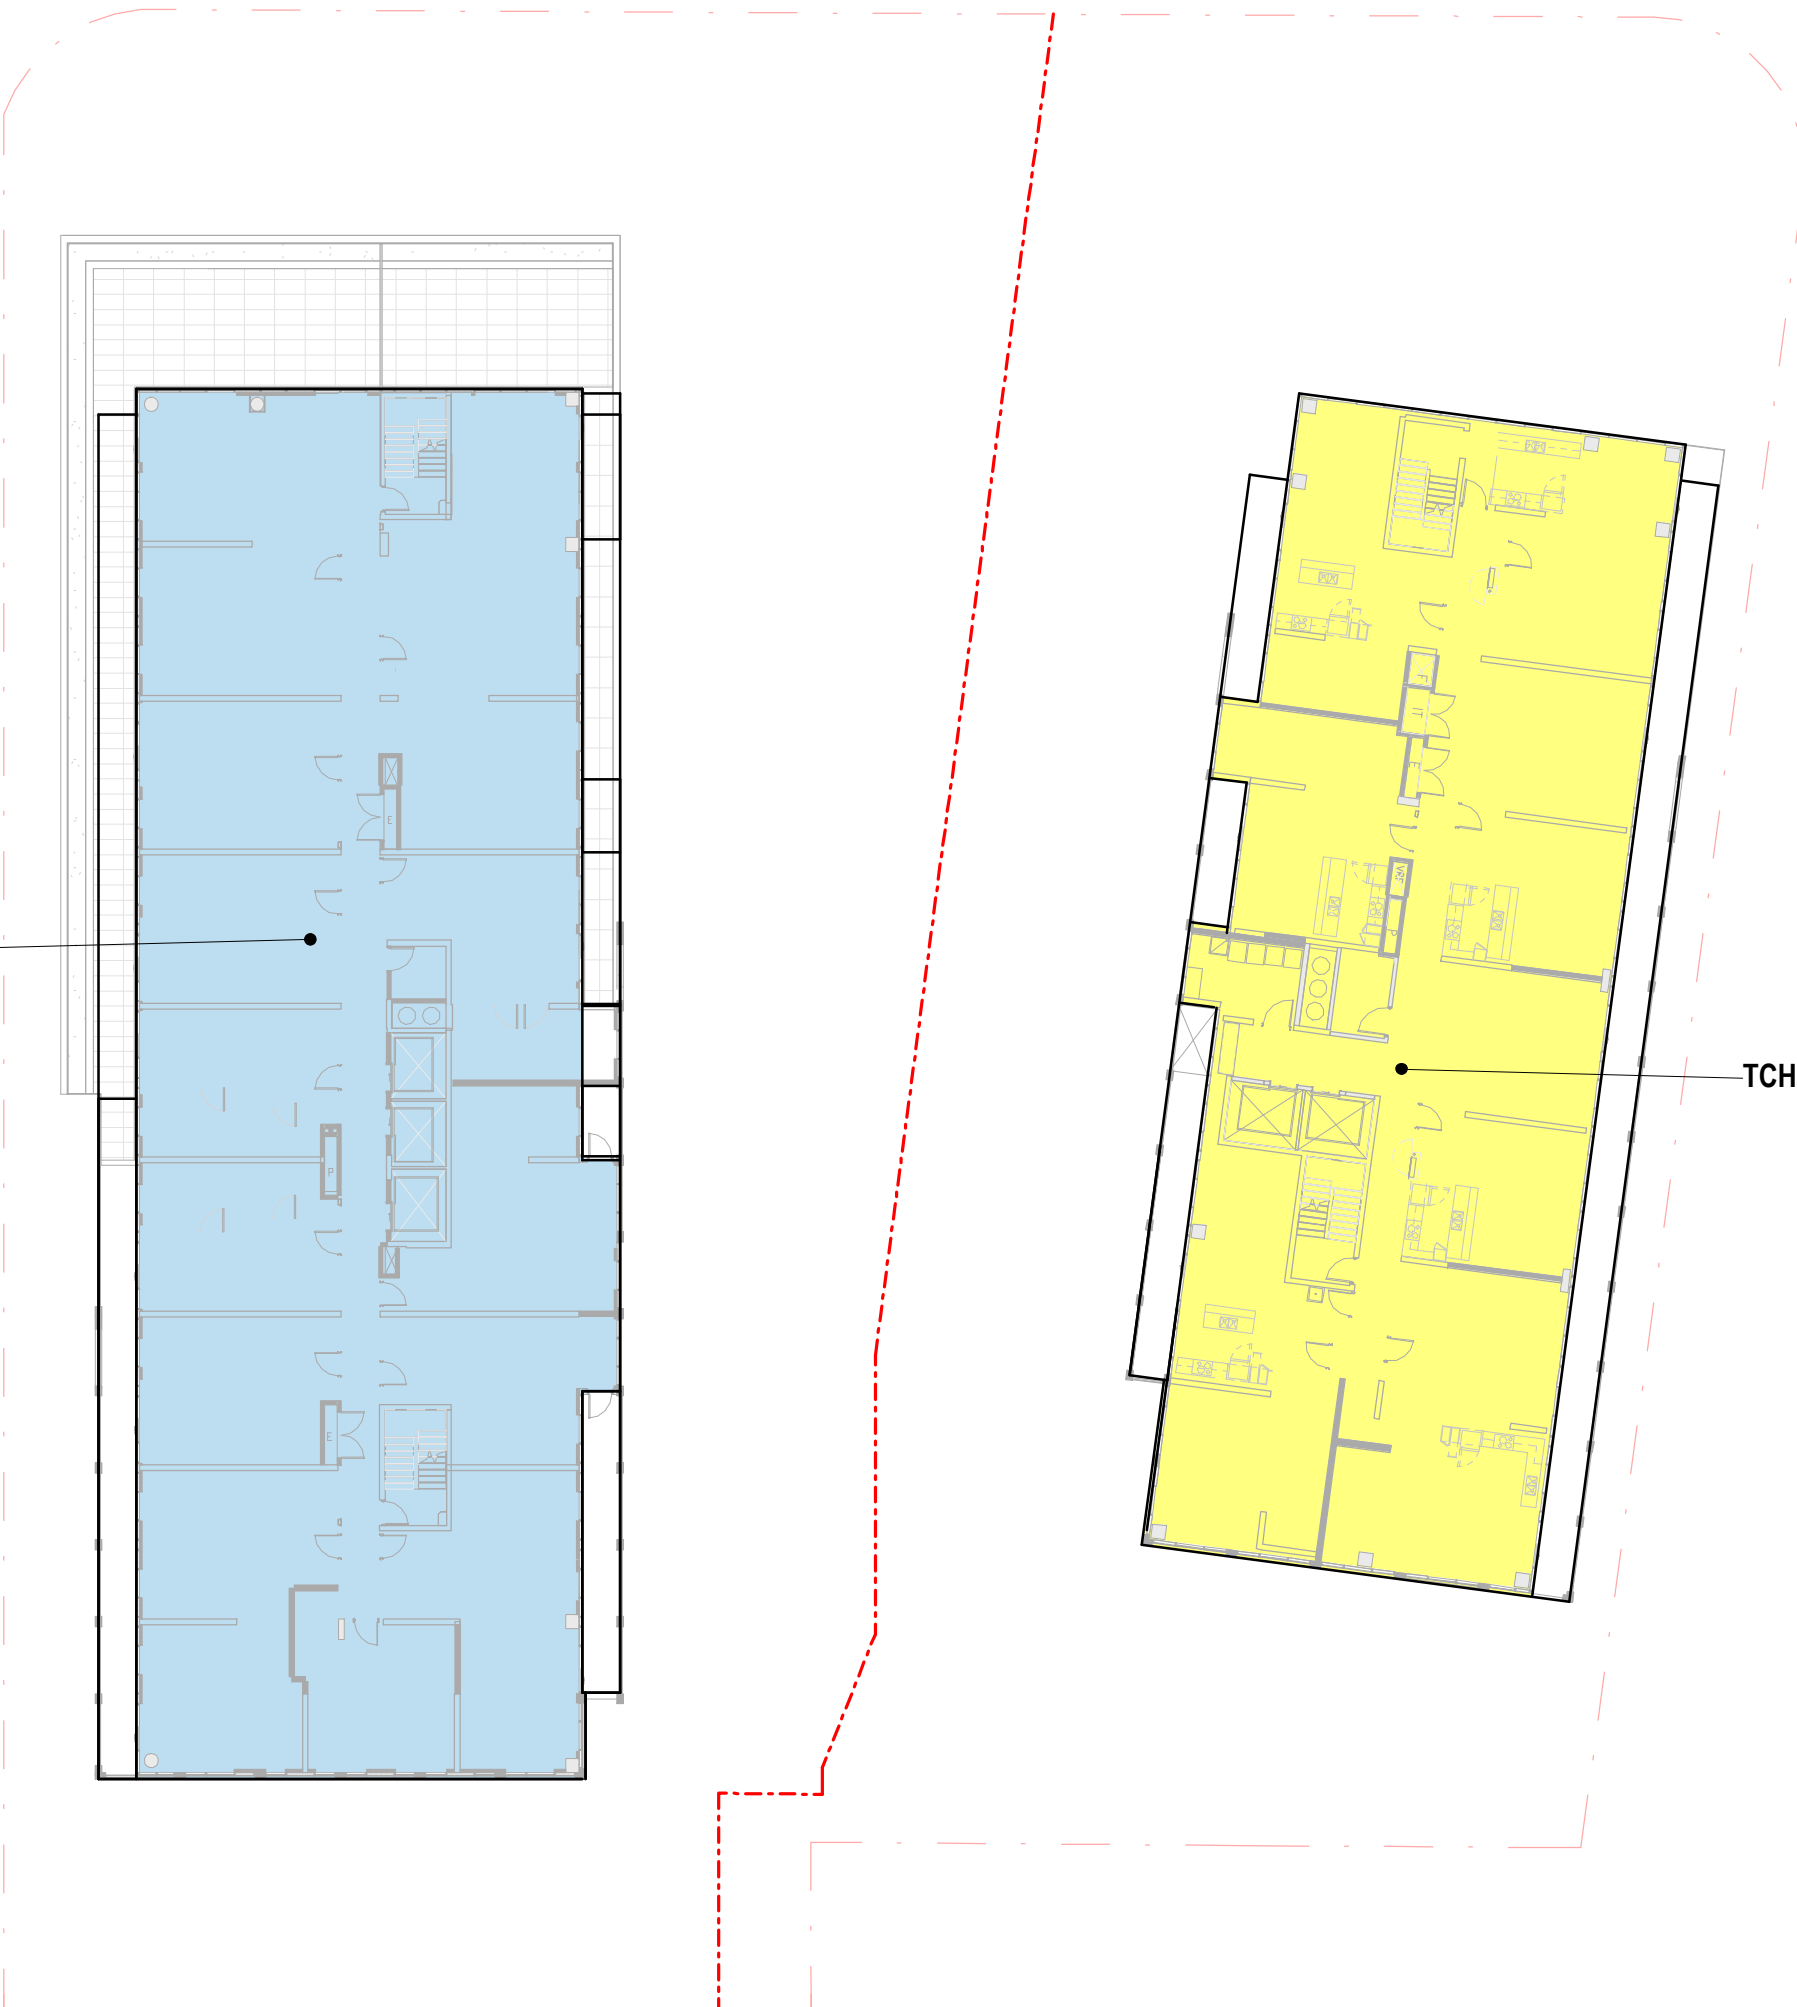


CS&P Architects Inc.

2345 Yonge St., Suite 200
 Toronto, ON M4P 2E5
 416.482.5002 cspa@csparch.com

SvN Architects + Planners

110 Adelaide St. E, 4th Floor
 Toronto, ON M5C 1K9
 416.593.6499 info@svn-ap.com

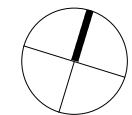

**Alexandra Park Redevelopment
 Phase 2 Sites 1 & 2**

Toronto Community Housing Corporation and Tridel Inc.

FLOOR 10

scale 1 : 300
 date 01/22/2020

| NO | DATE | ISSUANCE / COMMENT |
|----|------|--------------------|
| | | |
| | | |
| | | |
| | | |



OWNERSHIP PLAN LEGEND

- MARKET
- TCHC

--- PROPERTY LINE

MARKET

TCHC

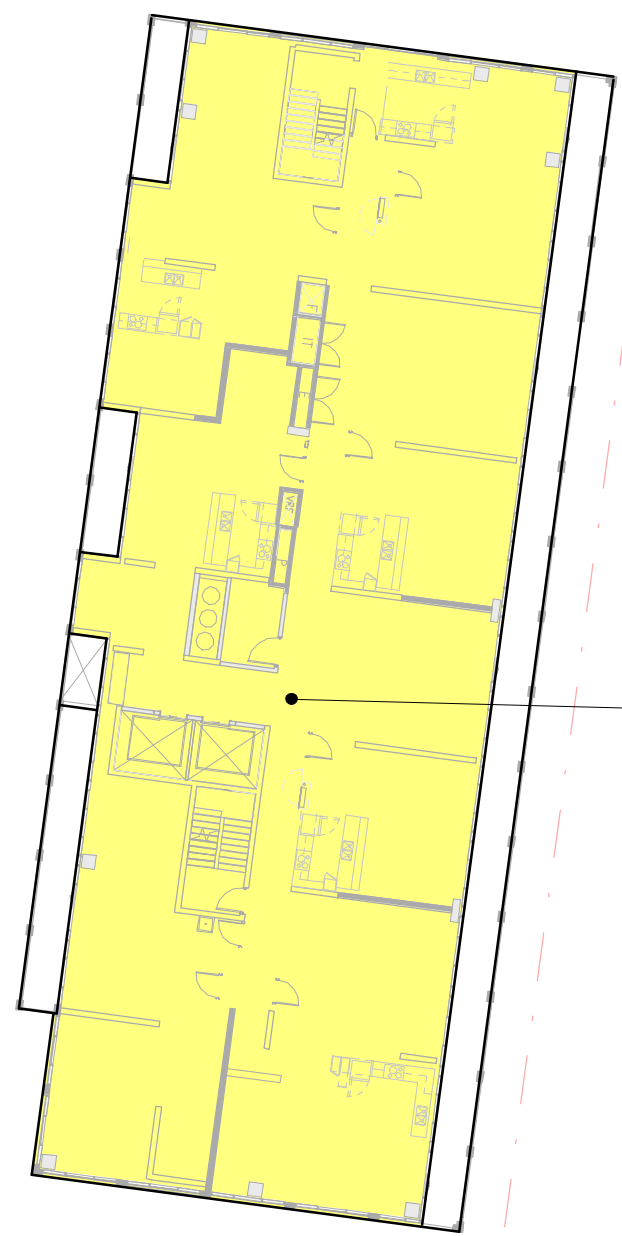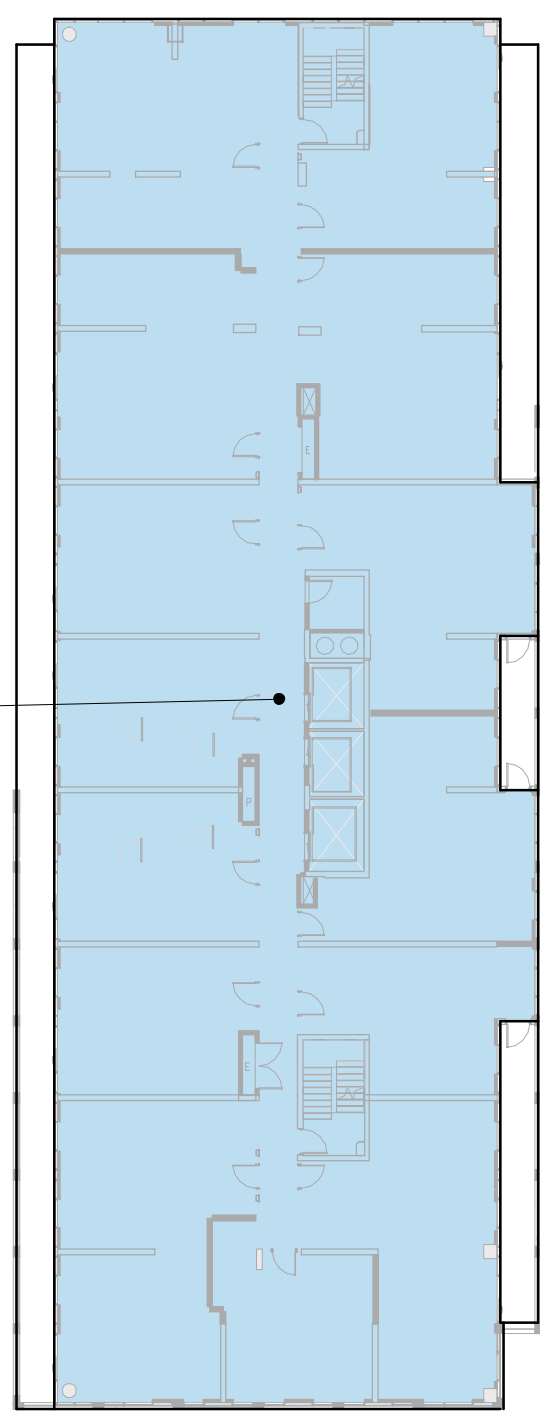


CS&P Architects Inc.

2345 Yonge St., Suite 200
 Toronto, ON M4P 2E5
 416.482.5002 cspa@csparch.com

SvN Architects + Planners

110 Adelaide St. E, 4th Floor
 Toronto, ON M5C 1K9
 416.593.6499 info@svn-ap.com

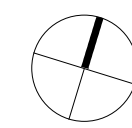

**Alexandra Park Redevelopment
 Phase 2 Sites 1 & 2**

Toronto Community Housing Corporation and Tridel Inc.

FLOOR 11

scale 1 : 300
 date 01/22/2020


| NO | DATE | ISSUANCE / COMMENT |
|----|------|--------------------|
| | | |
| | | |
| | | |
| | | |

OWNERSHIP PLAN LEGEND


- MARKET
- TCHC

PROPERTY LINE

MARKET

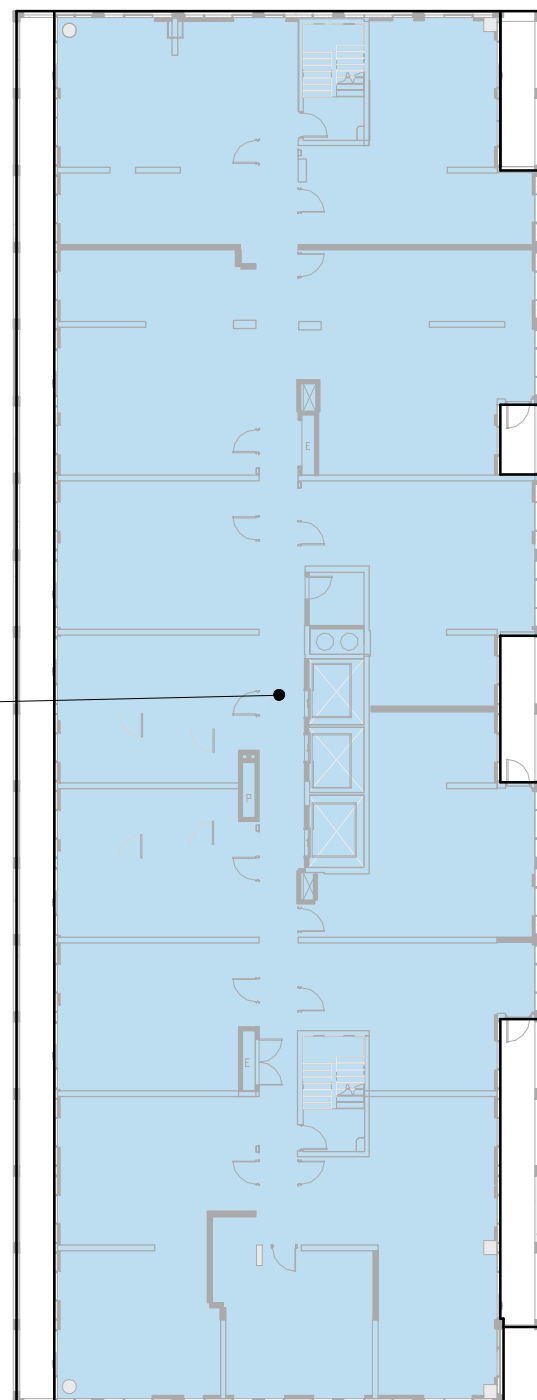

TCHC

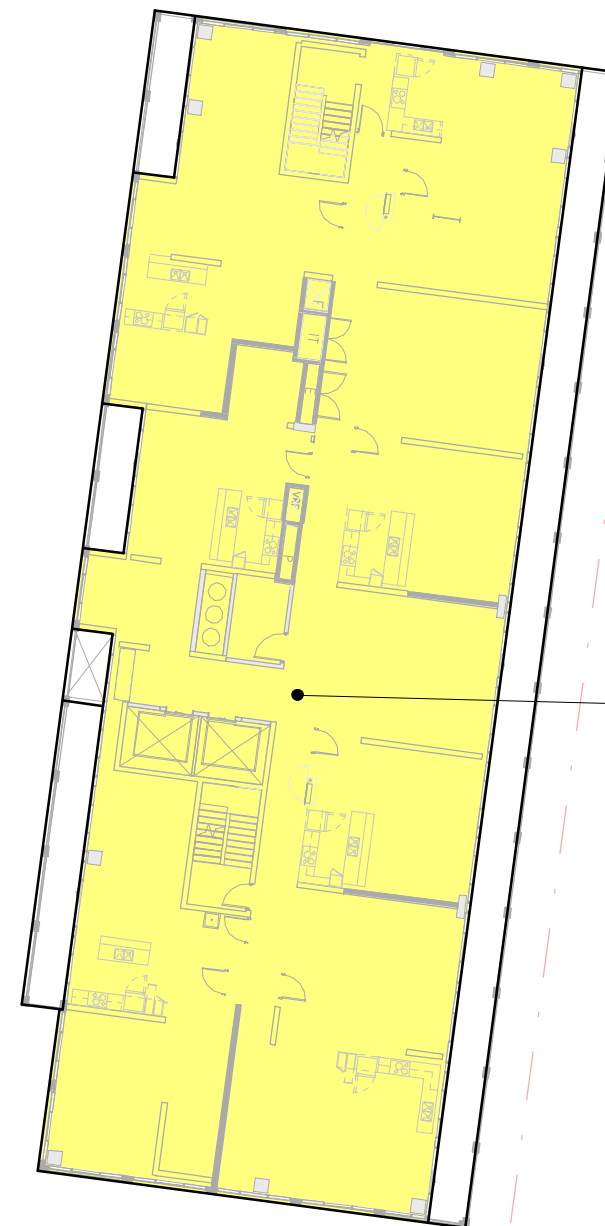


CS&PArchitects Inc.

2345 Yonge St., Suite 200
 Toronto, ON M4P 2E5
 416.482.5002 cspa@csparch.com

SvN Architects +
 Planners

110 Adelaide St. E, 4th Floor
 Toronto, ON M5C 1K9
 416.593.6499 info@svn-ap.com

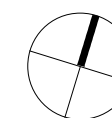

**Alexandra Park Redevelopment
 Phase 2 Sites 1 & 2**

Toronto Community Housing
 Corporation and
 Tridel Inc.

FLOOR 12

scale 1 : 300
 date 01/22/2020


| NO | DATE | ISSUANCE / COMMENT |
|----|------|--------------------|
| | | |
| | | |
| | | |
| | | |

OWNERSHIP PLAN LEGEND


- MARKET
- TCHC

PROPERTY LINE

MARKET

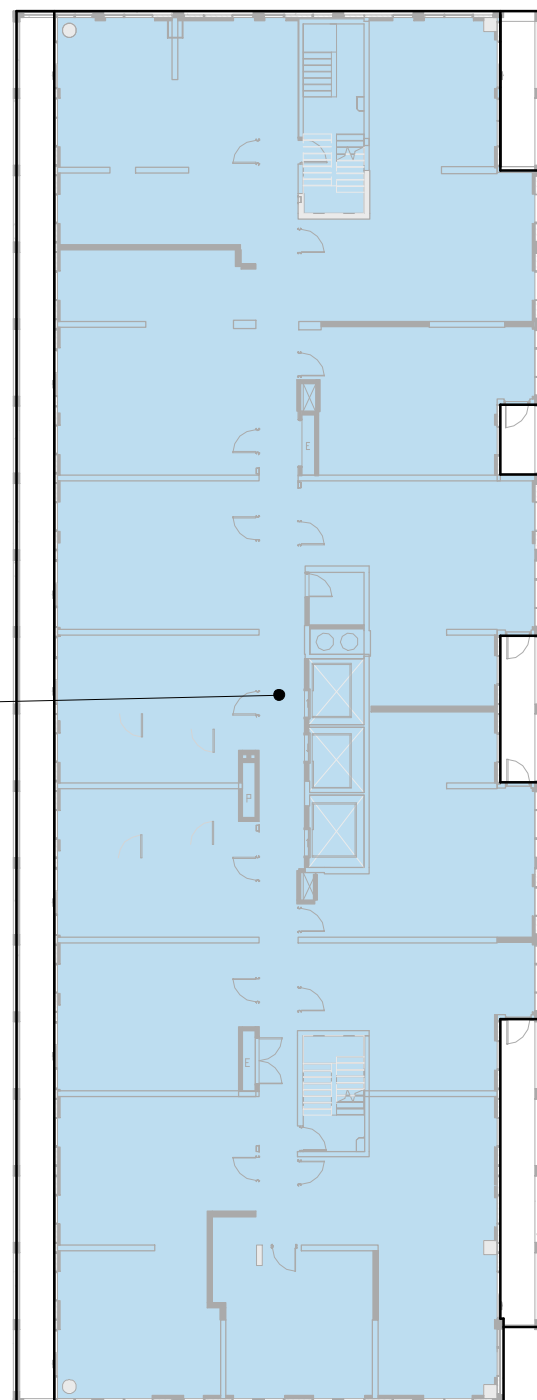

TCHC

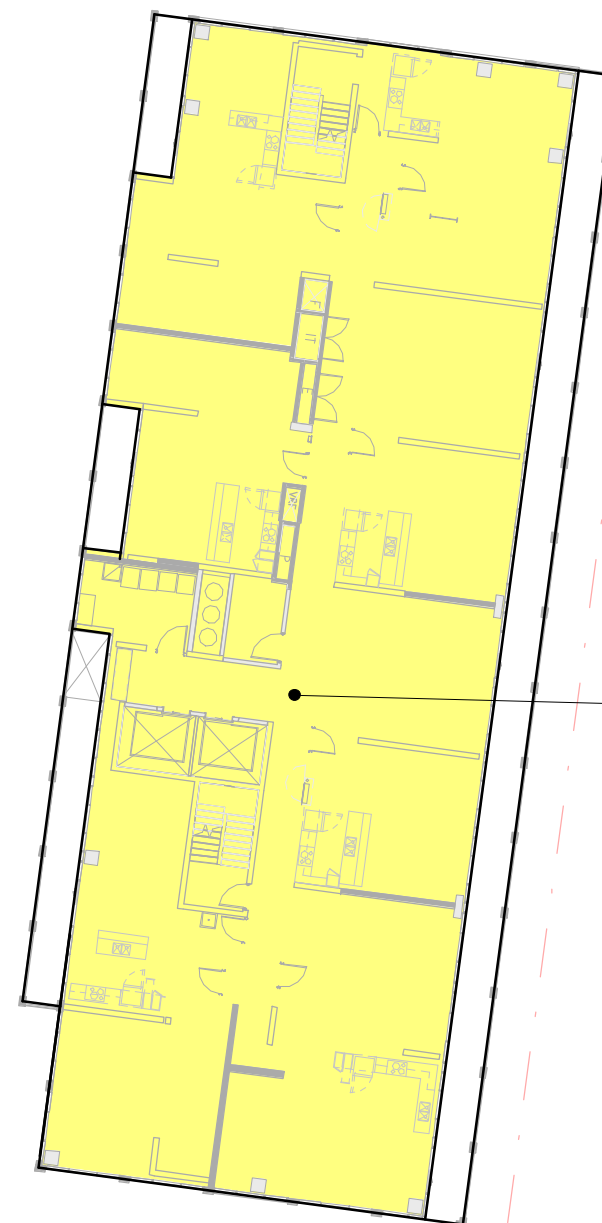


CS&P Architects Inc.

2345 Yonge St., Suite 200
 Toronto, ON M4P 2E5
 416.482.5002 cspa@csparch.com

SvN Architects + Planners

110 Adelaide St. E, 4th Floor
 Toronto, ON M5C 1K9
 416.593.6499 info@svn-ap.com

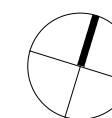

**Alexandra Park Redevelopment
 Phase 2 Sites 1 & 2**

Toronto Community Housing
 Corporation and
 Tridel Inc.

FLOOR 13

scale 1 : 300
 date 01/22/2020

| NO | DATE | ISSUANCE / COMMENT |
|----|------|--------------------|
| | | |
| | | |
| | | |
| | | |

OWNERSHIP PLAN LEGEND

- MARKET
- TCHC


PROPERTY LINE

CS&P Architects Inc.

2345 Yonge St., Suite 200
 Toronto, ON M4P 2E5
 416.482.5002 cspa@csparch.com

SvN Architects + Planners

110 Adelaide St. E, 4th Floor
 Toronto, ON M5C 1K9
 416.593.6499 info@svn-ap.com

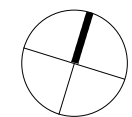


**Alexandra Park Redevelopment
 Phase 2 Sites 1 & 2**

Toronto Community Housing Corporation and Tridel Inc.

FLOOR 14

scale 1 : 300
 date 01/22/2020

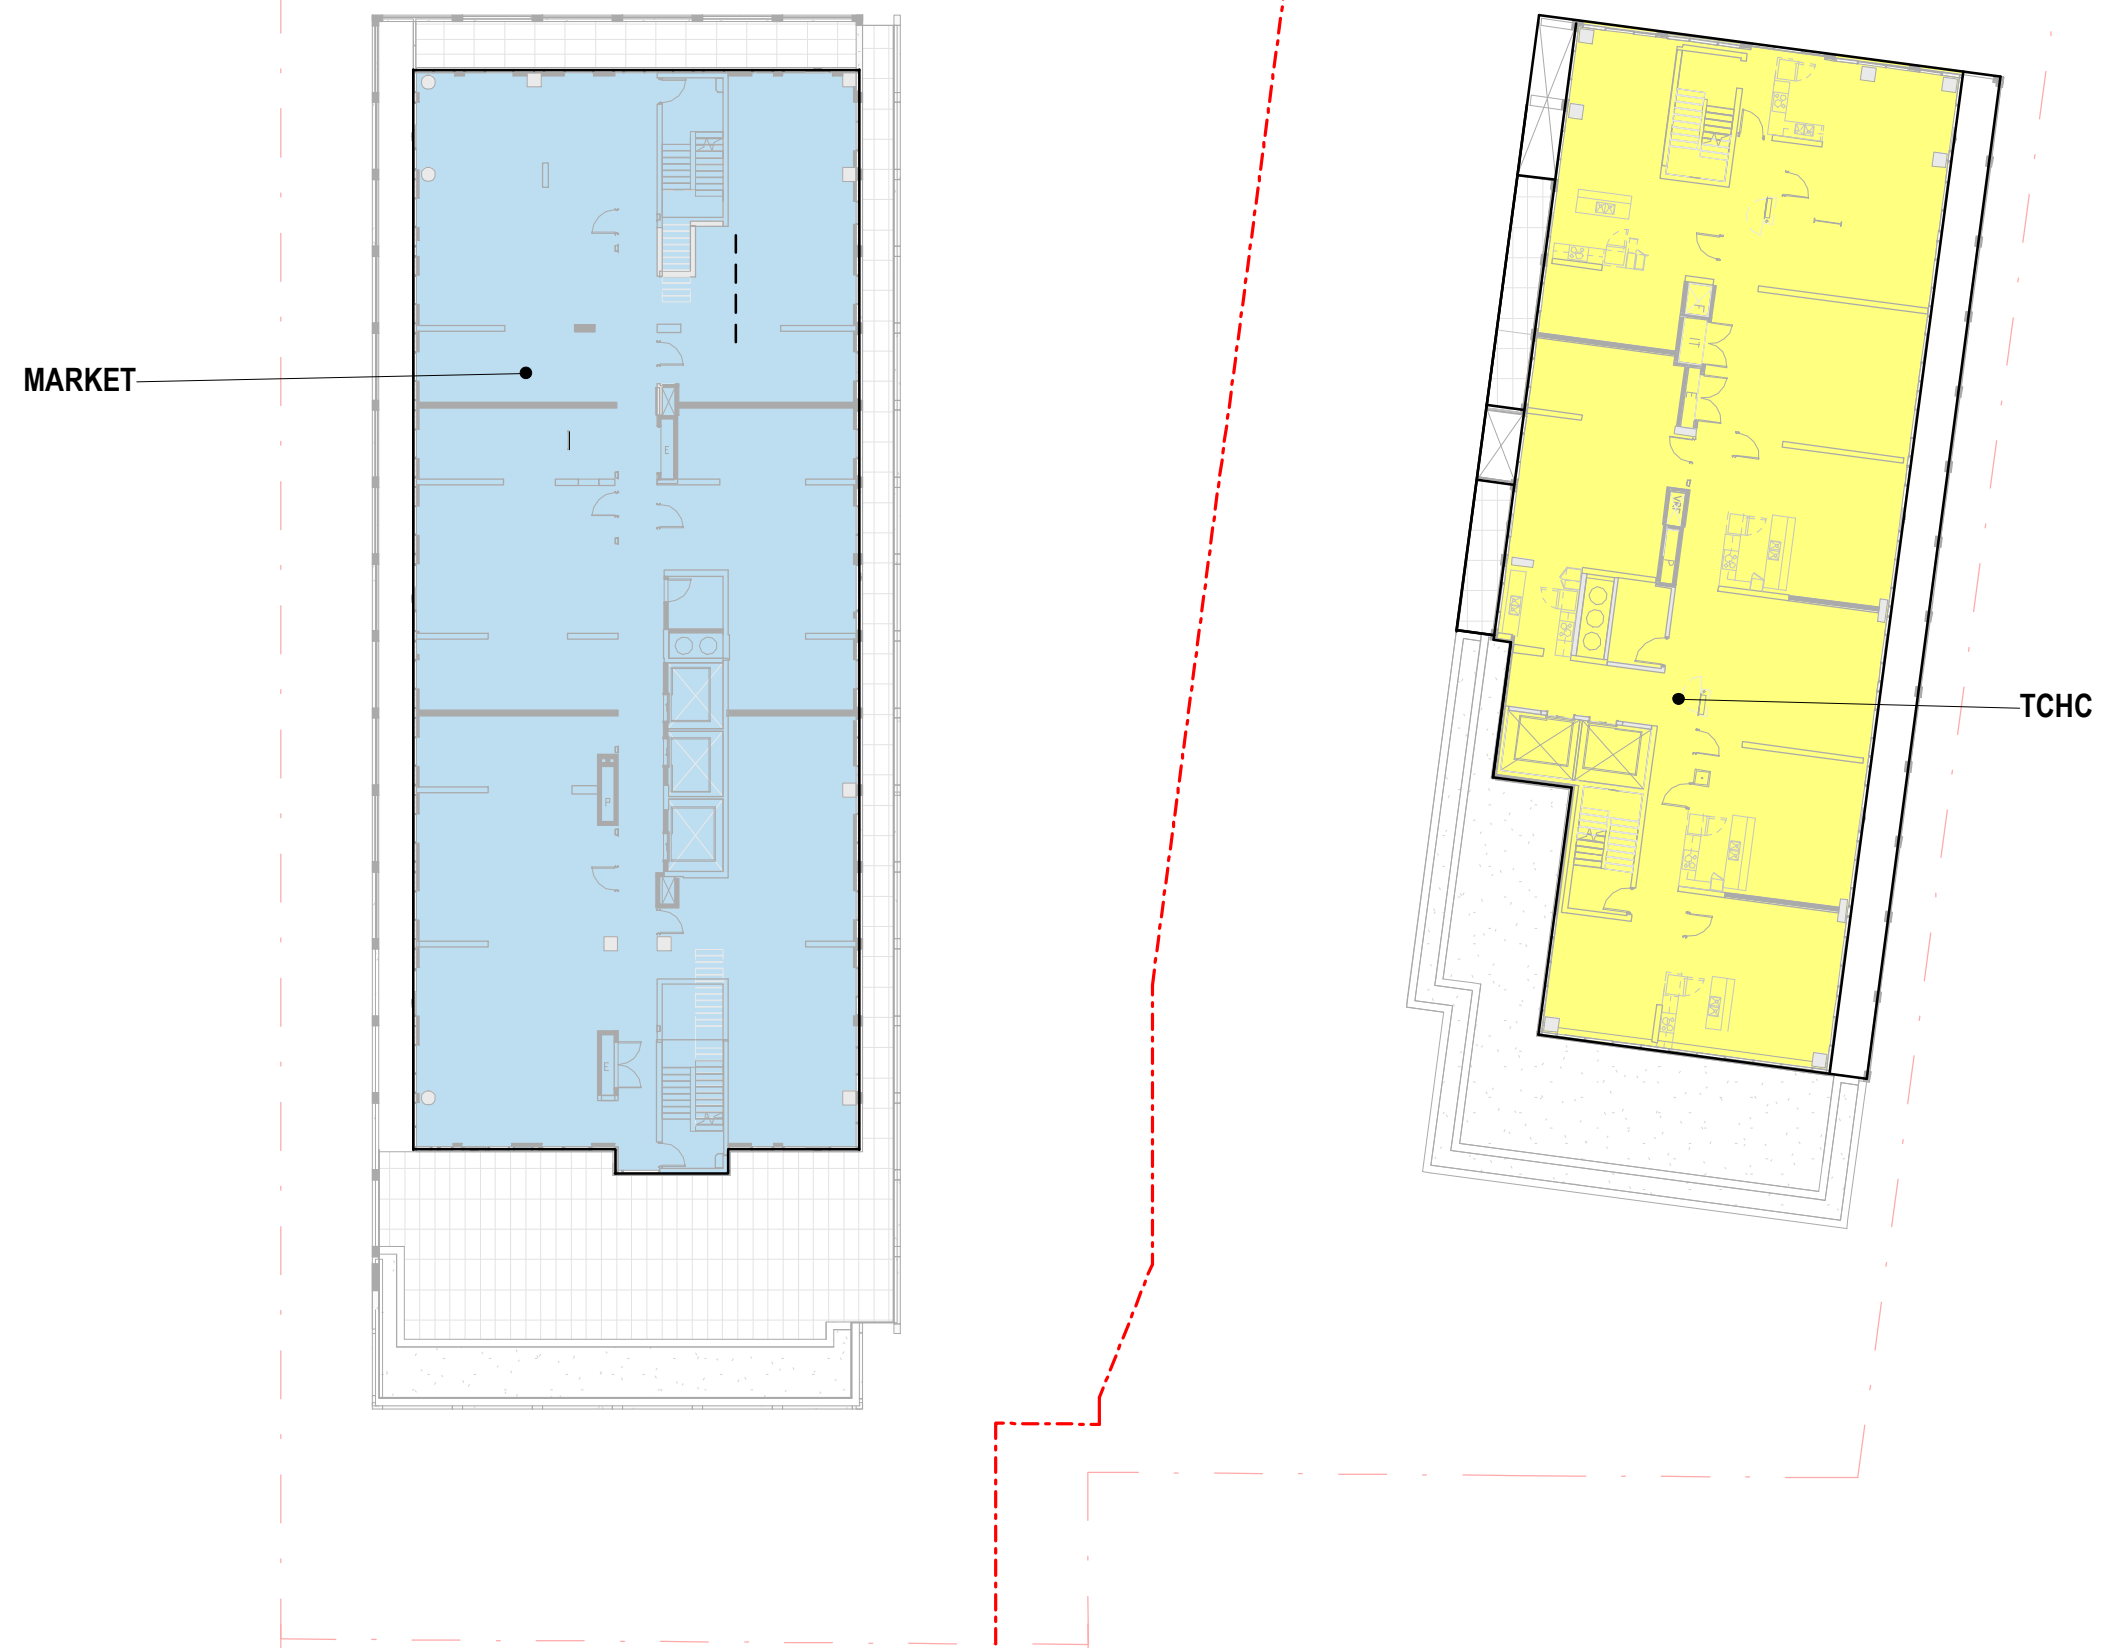

MARKET

TCHC

| NO | DATE | ISSUANCE / COMMENT |
|----|------|--------------------|
| | | |
| | | |
| | | |
| | | |

OWNERSHIP PLAN LEGEND

- MARKET
- TCHC

PROPERTY LINE




CS&P Architects Inc.

2345 Yonge St., Suite 200
 Toronto, ON M4P 2E5
 416.482.5002 cspa@csparch.com

SvN Architects + Planners

110 Adelaide St. E, 4th Floor
 Toronto, ON M5C 1K9
 416.593.6499 info@svn-ap.com

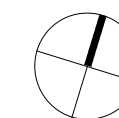

**Alexandra Park Redevelopment
 Phase 2 Sites 1 & 2**

Toronto Community Housing
 Corporation and
 Tridel Inc.

FLOOR 15



scale 1 : 300
 date 01/22/2020

| NO | DATE | ISSUANCE / COMMENT |
|----|------|--------------------|
| | | |
| | | |
| | | |
| | | |

OWNERSHIP PLAN LEGEND

- MARKET
- TCHC

— PROPERTY LINE

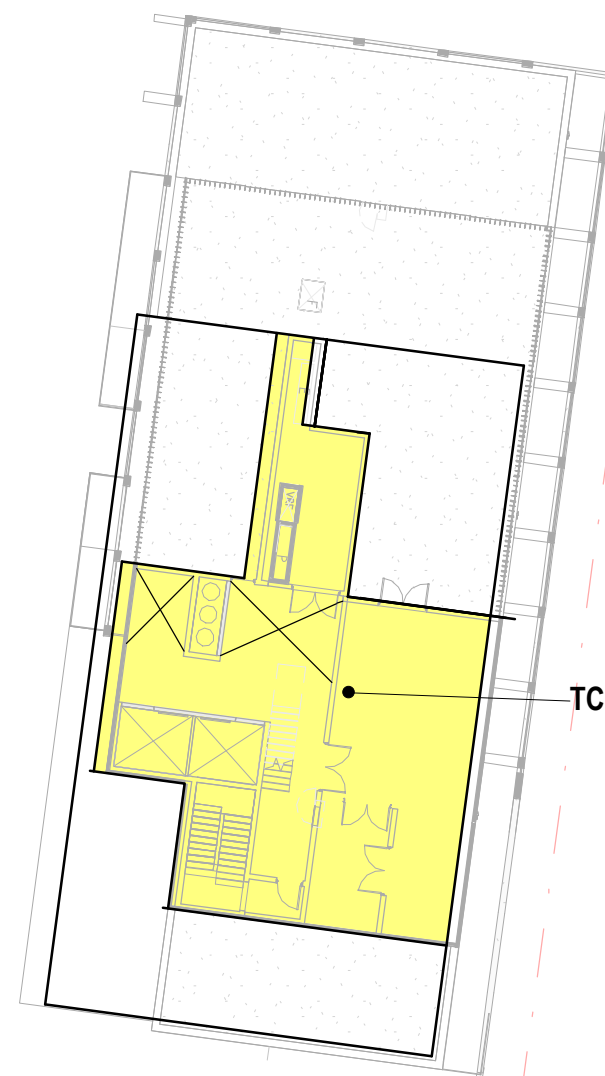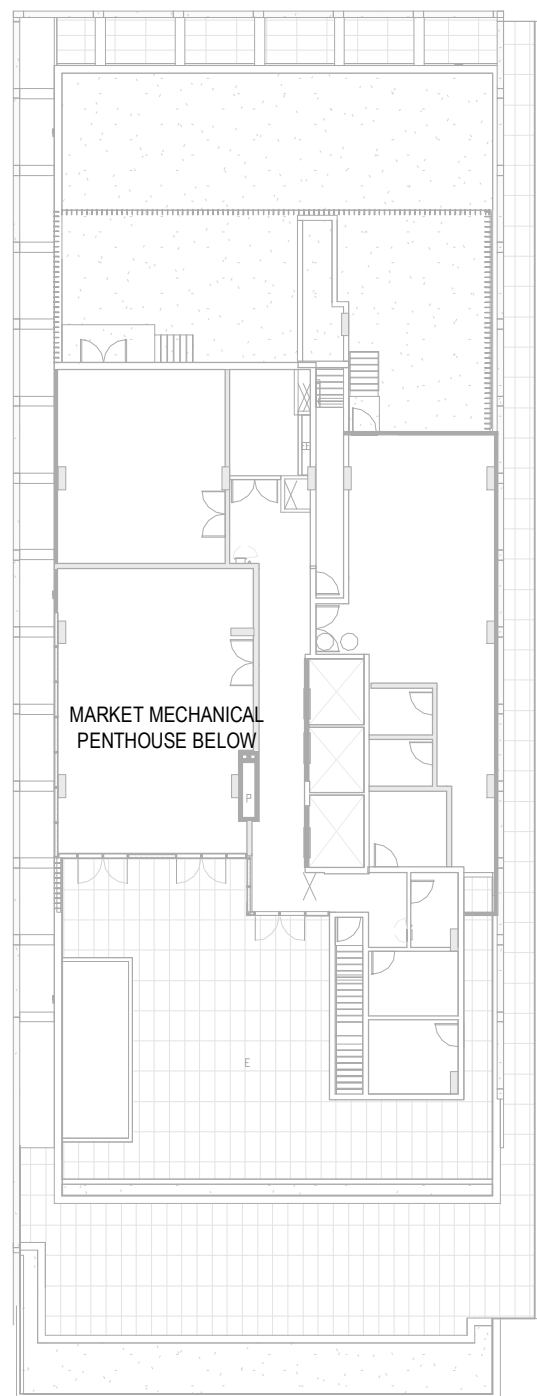


CS&P Architects Inc.

2345 Yonge St., Suite 200
 Toronto, ON M4P 2E5
 416.482.5002 cspa@csparch.com

SvN Architects + Planners

110 Adelaide St. E., 4th Floor
 Toronto, ON M5C 1K9
 416.593.6499 info@svn-ap.com

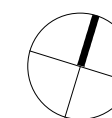

**Alexandra Park Redevelopment
 Phase 2 Sites 1 & 2**

Toronto Community Housing
 Corporation and
 Tridel Inc.

**MECHANICAL
 (ATKINSON)**

scale 1 : 300
 date 01/22/2020

| NO | DATE | ISSUANCE / COMMENT |
|----|------|--------------------|
| | | |
| | | |
| | | |
| | | |

OWNERSHIP PLAN LEGEND

- MARKET
- TCHC

PROPERTY LINE




CS&PArchitects Inc.

2345 Yonge St., Suite 200
 Toronto, ON M4P 2E5
 416.482.5002 cspa@csparch.com

SvN Architects + Planners

110 Adelaide St. E., 4th Floor
 Toronto, ON M5C 1K9
 416.593.6499 info@svn-ap.com

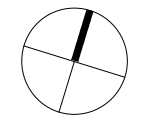

**Alexandra Park Redevelopment
 Phase 2 Sites 1 & 2**

Toronto Community Housing Corporation and Tridel Inc.

OVERALL ROOF PLAN

scale 1 : 300
 date 01/22/2020